


PROPOSAL GROUND FLOOR PLAN

PLAN SHOWING AT SCALE 1:100

- RED- ALCOHOL
- GREEN - REGULATED ENTERTAINMENT
- BLUE- LATE NIGHT REFRESHMENT

TOTAL COVERS 120
INCLUDE INTERNAL AND EXTERNAL

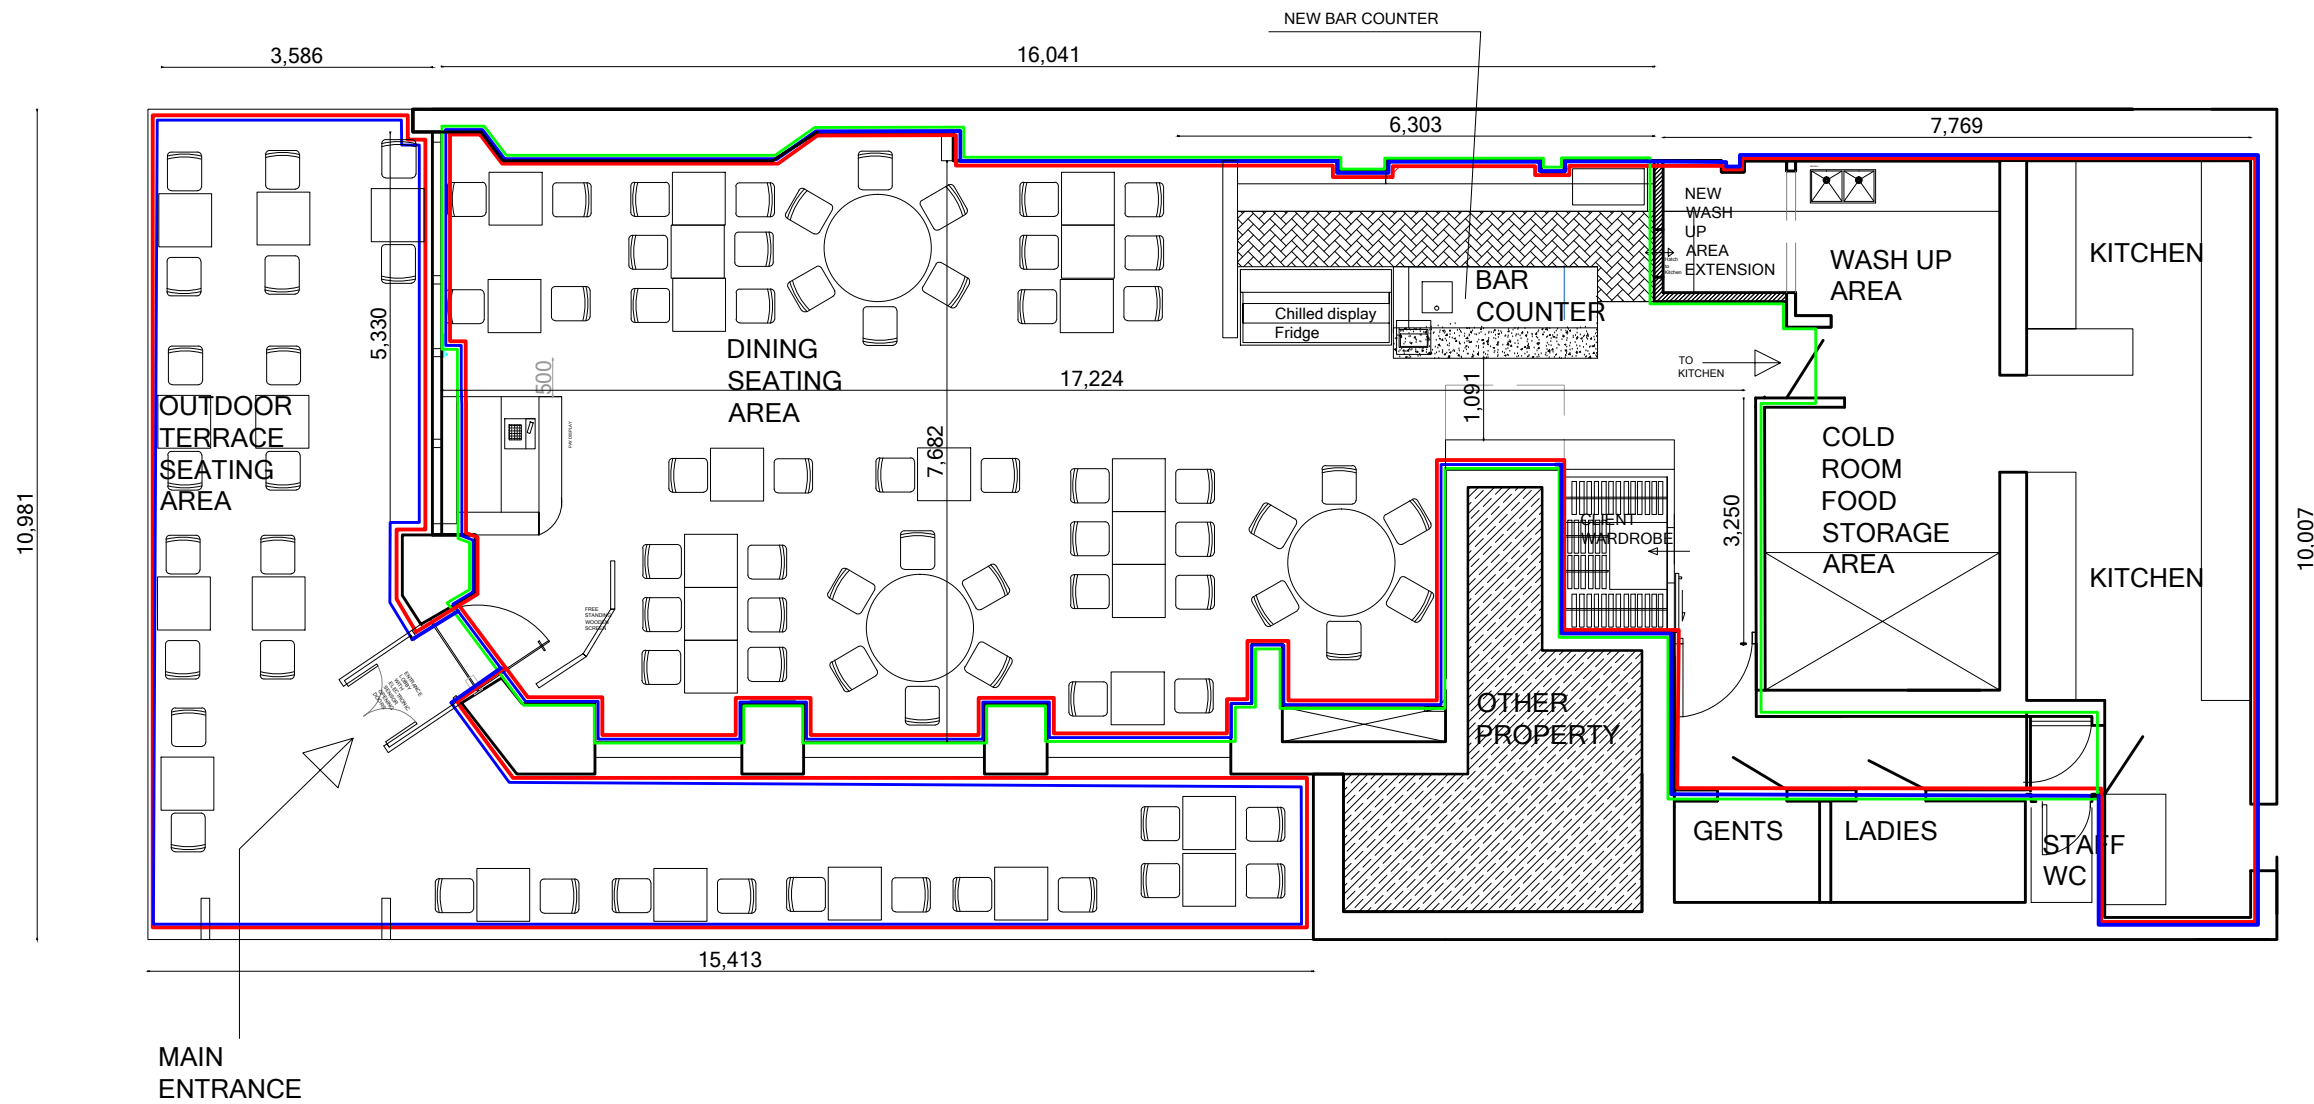

CLIENT:
A CAFFE- FELLINI
RESTAURANT

PROJECT:
A CAFFE FELLINI
LICENSING PLAN
PROPOSAL
REVISION 28-02-2014

PROGRAMME:

FINISH:

DRAWING SHEET NOTES:

1. This drawing sheet is the copyright and remains at all times the property of SALVATORE SINI interior design.
2. No unauthorised use is to be made of this drawing.
3. No dimension to be scaled.
4. It is the customer's responsibility to Domo Interiors aware of hidden p and electrical wiring.

SALVATORE SINI DO NOT
ACCEPT RESPONSIBILITY FC

1. Re-siting of power sockets.
2. Removing of skirting boards.
3. Decorating of infills.

NOTES:

APPROVAL BY CLIENT:

SIGNATURE:

DATE:

SCALE: 1/100

DATE: 29/01/2014 DRAWN:

DRAWING NO: REV:
REVISION 28-02-2014

ORDER NO: