


FLOOR PLAN AT :-
 19 COLLEGE ROAD
 HARRLOW
 MIDDX
 HA 1 2 34

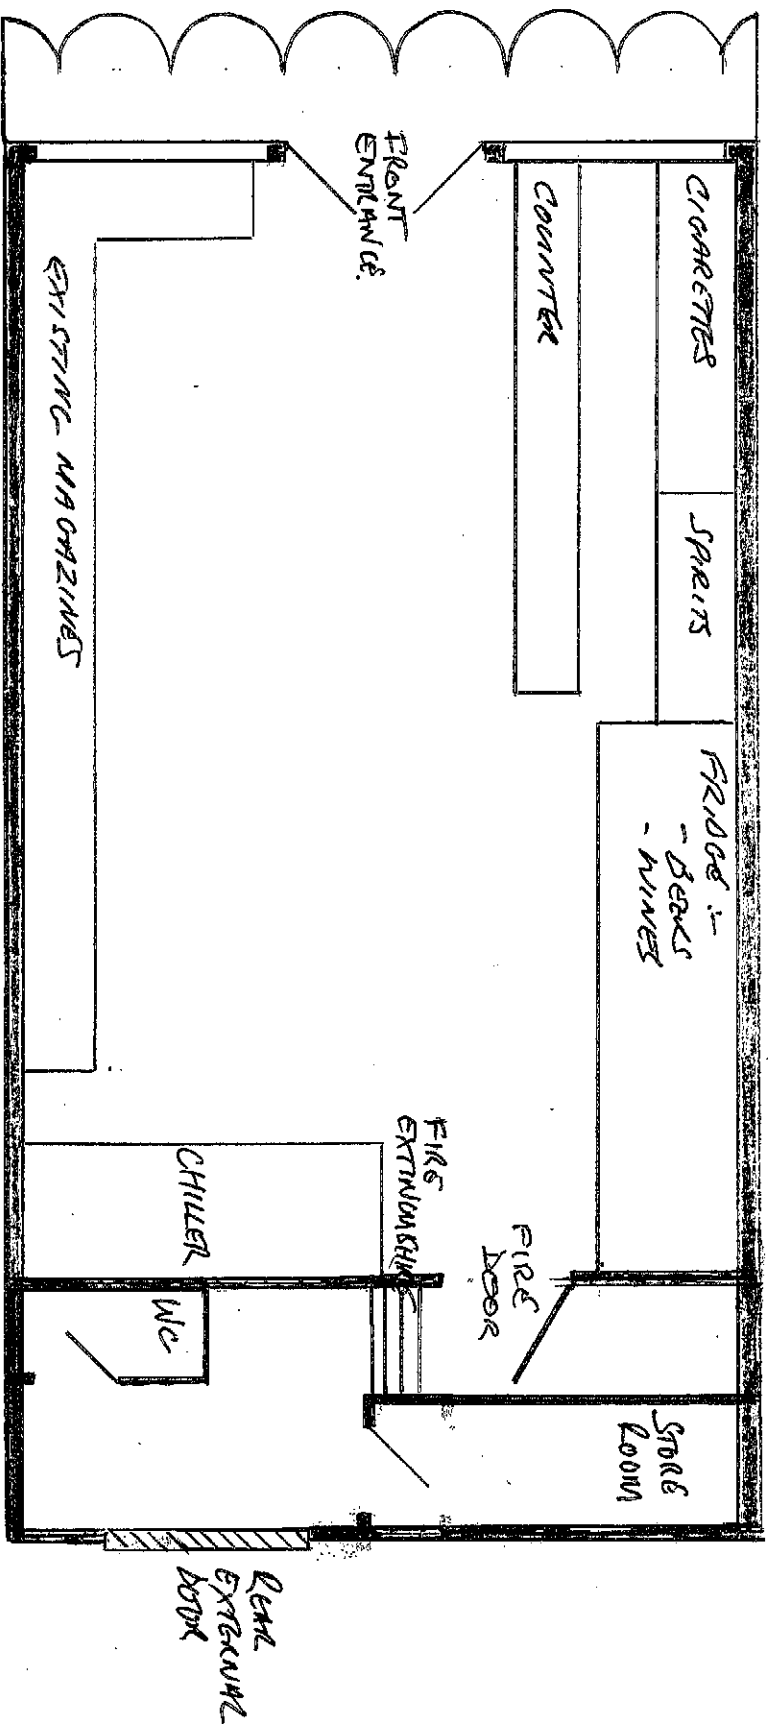

SCALE 1:50.