


NGL740134

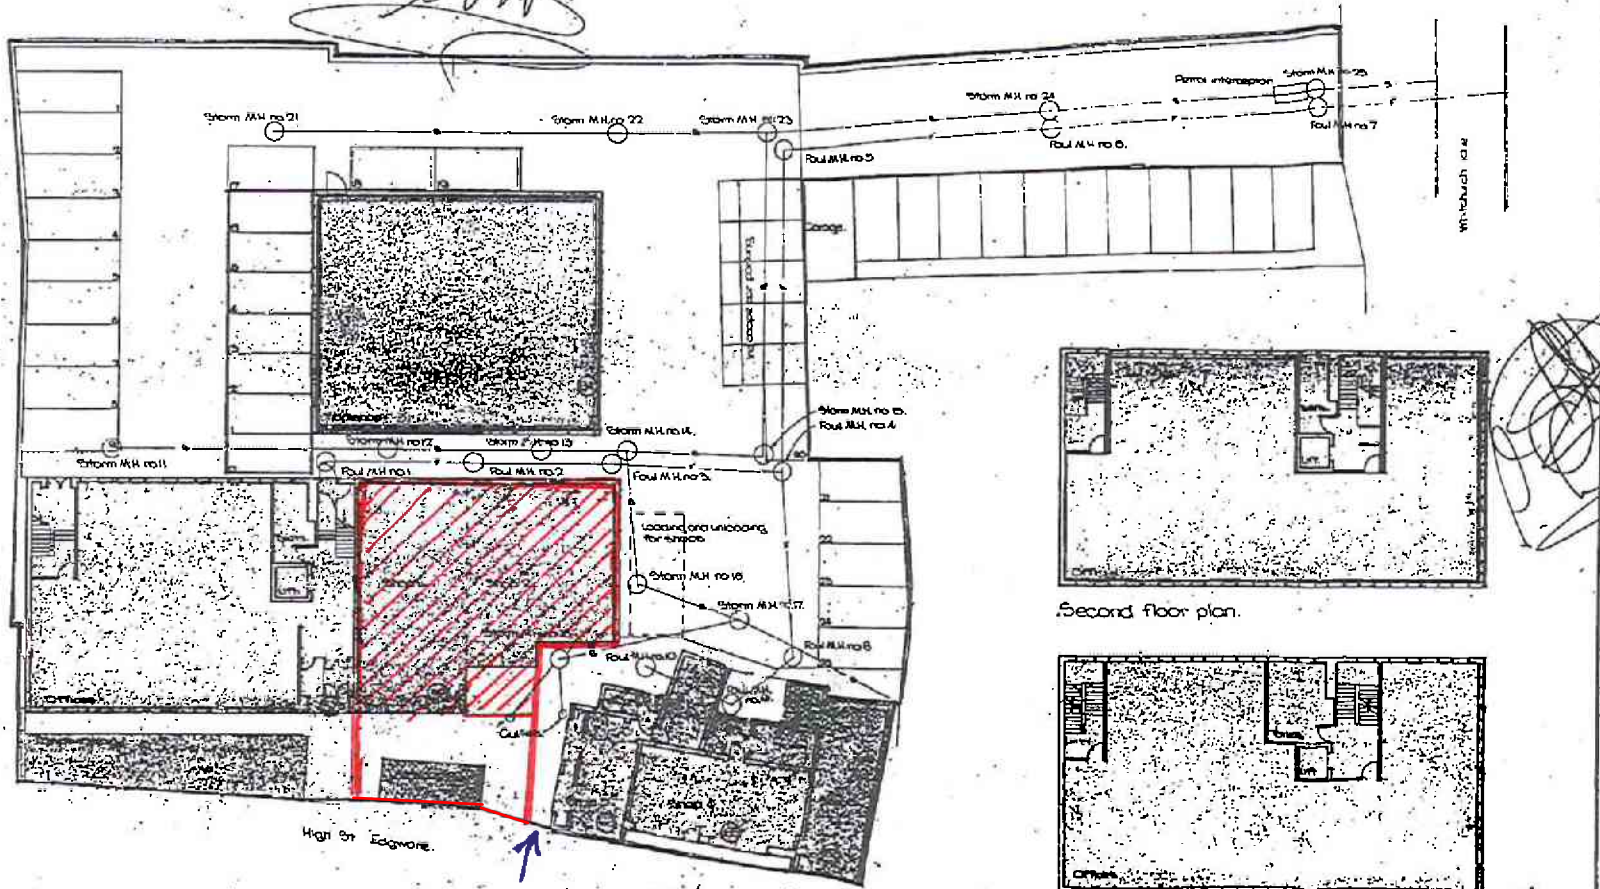

Area for all licensable activities



Ground floor plan.

Second floor plan.

First floor plan.

5-5 Feet Right of way

Architects - Richardson Bellamy & Berton, 30 Hockliffe St., Leighton Buzzard, Beds, O525 378108.

SCALE 1:200  
OFFICES SHOPS & WORKSHOP  
57-67, HIGH ST. EDGWARE.  
Bernard Sunley Investment Trust