





128 High Street
Wealdstone
Restaurant
Proposed Ground
Floor Plan &
Ceiling Plan

Project number P130
Date 3.02.15
Drawn by
Checked by
100C
Scale 1:100

NOTES: © Copyright
We draw your attention to the fact that these drawings are copyright and if a breach of that copyright for them to be used in whole or in part in anyway without permission from us Do not Scale. If in doubt ask

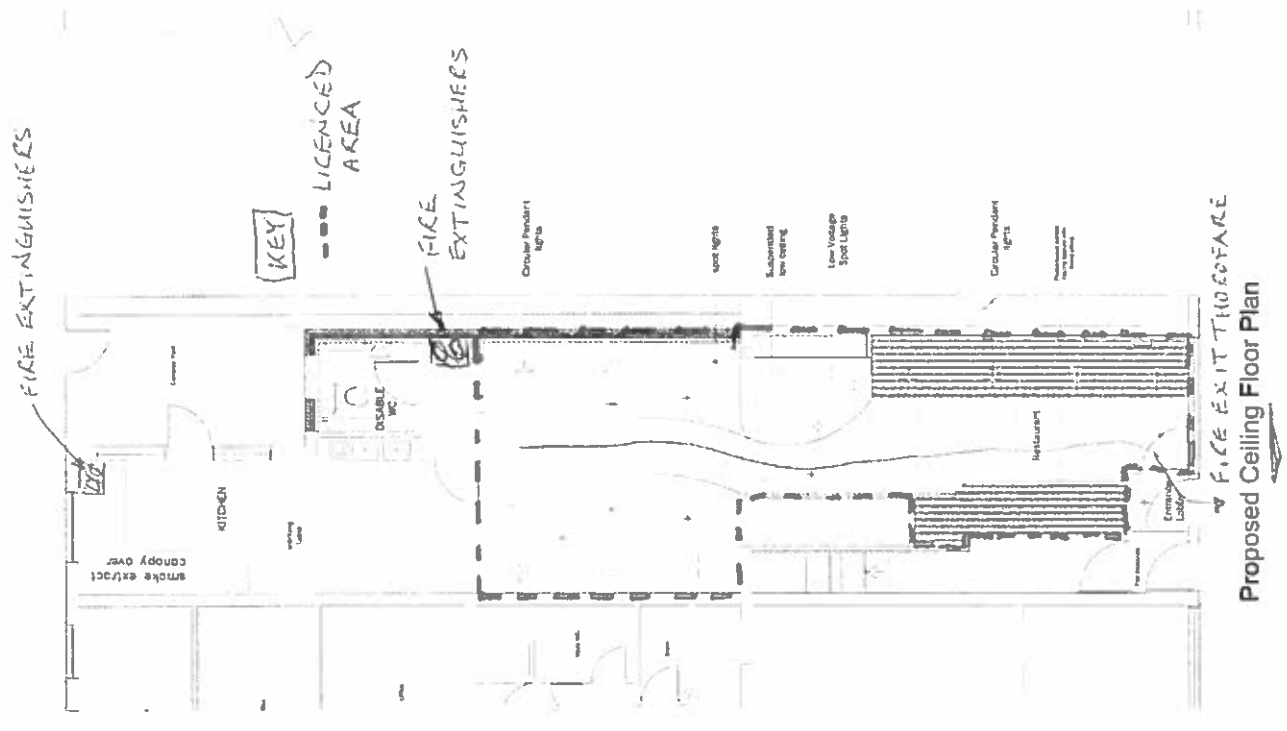

Proposed Ceiling Floor Plan

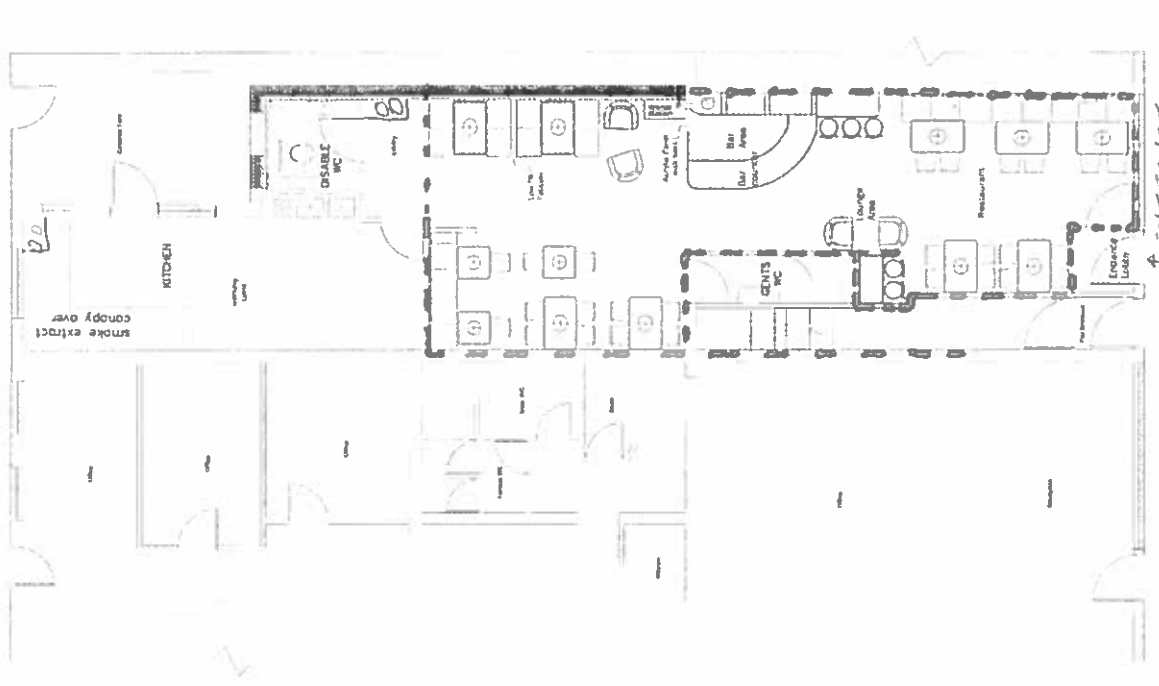

Proposed Ground Floor Plan & FIRE EXIT