

EXISTING GROUND FLOOR PLAN 150 @ A1


GROSS INTERNAL FLOOR AREA TOTAL = 73M²
 Electric Meter Number: Z08E V02796
 Electric Meter Reading: 024989
 Gas Meter Number: M016 A03480 02 A6 2002
 Gas Meter Reading: 74.002

- FIRE EXTINGUISHER, POWDER TYPE
- FIRE BLANKET
- FIRE EXTINGUISHER, WATER TYPE
- FIRE EXTINGUISHER, FOAM TYPE
- FIRE EXTINGUISHER, CARBON DIOXIDE TYPE
- CCTV CAMERA POSITION
- FIRE CALL POINT
- SMOKE DETECTOR
- HEAT DETECTOR
- EMERGENCY LIGHT
- EMERGENCY SOUNDER
- STUD WALL CONSTRUCTION
- FIRE EXIT




Height of Collimation = 50.000m

Station	Level
S1	51.320
S2	51.380
S3	51.470
S4	51.350
G	-
SC	-
CP	-
BL	-
BS	-

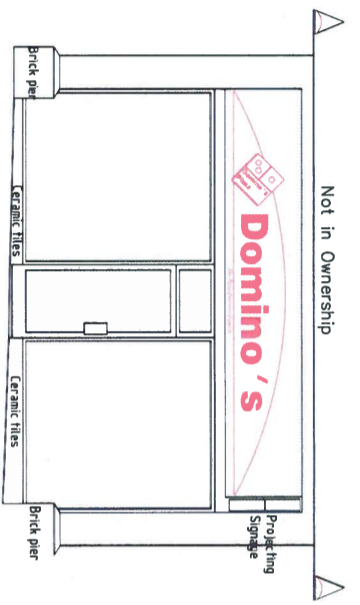

EXISTING FRONT ELEVATION 150 @ A1

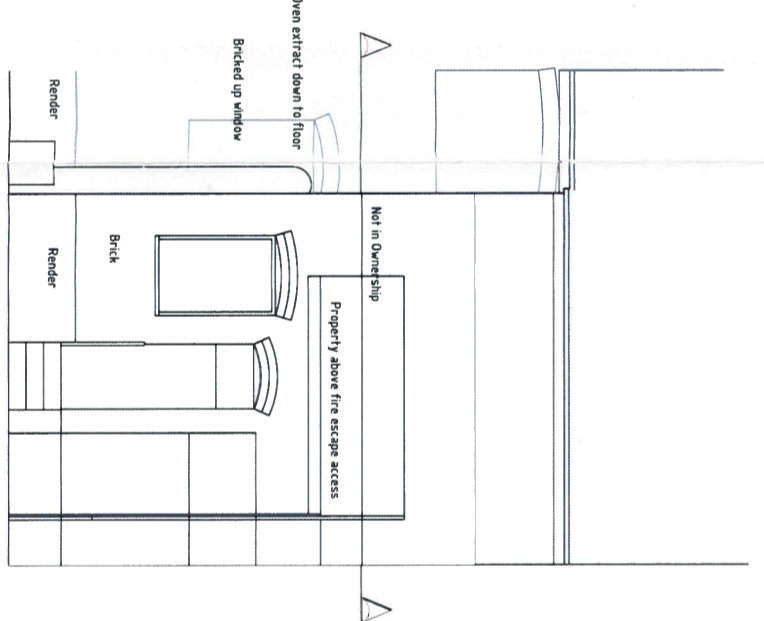

EXISTING REAR ELEVATION 150 @ A1

1:50
 0 1 2 3 4 5



dpd ARCHITECTS
 INTERIOR DESIGNERS
 PARTY WALL SURVEYORS
 PLANNING CONSULTANTS

Headoffice Office
 Hertfordshire, EN11 8NZ
 01992 469001
 info@dpd-architects.co.uk
 www.dpd-architects.co.uk

London Office
 9 Devonshire square
 London, EC2M 4YF
 01992 469001
 info@dpd-architects.co.uk
 www.dpd-architects.co.uk

Client: Dominus Pizza Group
 Site address: Raynes Lane 27544
 417 Alexandra Avenue
 Harrow HA2 9SG

Project Description: E01 Survey Existing Plans & Elevations

Drawing Title: E01 Survey Existing Plans & Elevations

Drawn: CB
 Checked by: DP
 Issued for: Client Approval
 Scale: 1:50 @ A1
 Drawing No: 0001 27544 E01
 Revisions: 01

DPd (London) Ltd retain copyright of the design, scheme & ownership of the drawings. Drawings should be read in conjunction with structural engineer's drawings and information. Any omission to be reported to and clarified with client prior to commencement. Verify dimensions, levels and existing structure etc. on site prior to commencement. All works to comply with current regulations, British and European Standards. Please note that before building works commence it is the responsibility of the builder or owner to ensure party wall notices to all neighbours. Initial drawings submitted to Building Control / NHBC, which could have significant cost or additional works to be done on site. All works commenced on site prior to obtaining full building control approval will be carried out at your own risk.