



Existing Ground Floor Plan
Scale 1:100

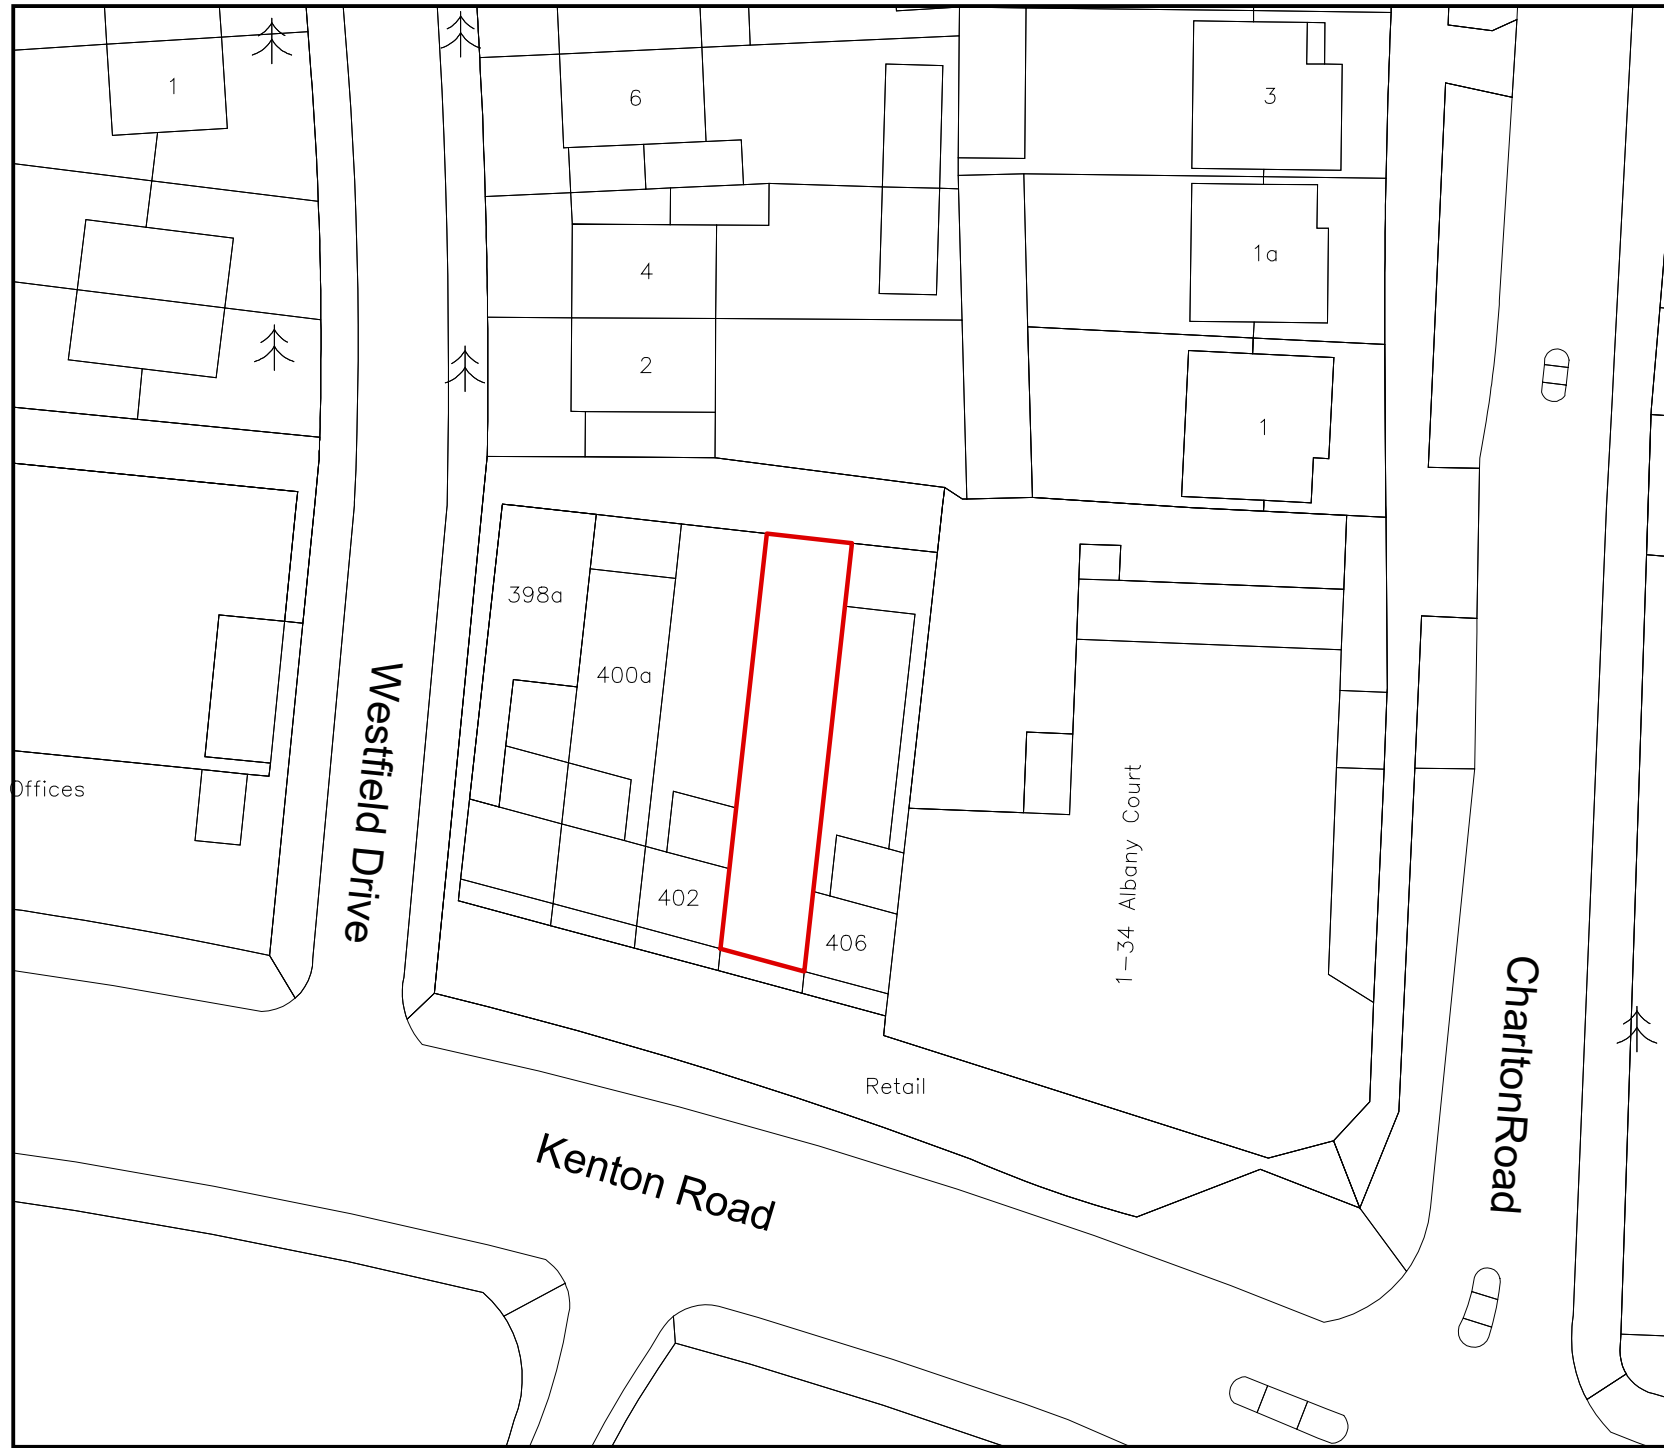

(c) UKMap Copyright. The GeoInformation Group 2018 Licence No. LANDMLON100003121118

 

Legend	
Walls Removed	
New Walls	
Existing Walls to Remain	
Roof Structure	
Sound Separating Walls	
Boundary	

IMPORTANT GENERAL NOTE
The specification is to be read in conjunction with the plans/section details, and other associated Structural details as may be provided.
All work is to be carried out to the Local Authority Planning and Building Regulations Approval, and the Codes of Practice and British Standards as necessary.
All dimensions, levels, sizes, positions and locations of particulars as indicated on drawings are to be verified by the appointed Contractor on site prior to engaging in works. Any discrepancies must be reported to the Architect/Surveyor/Engineer or responsible person/s immediately.
The Contractor is responsible for ensuring compliance with the CDM Regulations, and appropriate Health & Safety on site precautions.
The Client/Building Owner must obtain any necessary PARTY WALL AGREEMENTS, prior to engaging in the works on site.

Revision	Date	Description
A	17.02.18	Beer Gardens and Smoking Area Included
B	20.02.18	Beer Gardens and Smoking Area Surveyed

A3	Paper Size
	Scale
	Revision
	Drawn By/Checked By

Construct 360 Ltd. Trading as:
DontMoveExtend.com
info@DontMoveExtend.com
Tel: 0208 206 0011
Site Address

**404 Kenton Rd
Harrow
HA3 9DW**

Existing Plans
Drawing Number
KR404-01-1001

DontMoveExtend.com and the Red Box are Registered Trade Marks Of Construct 360 Ltd