




EXISTING GROUND FLOOR PLAN

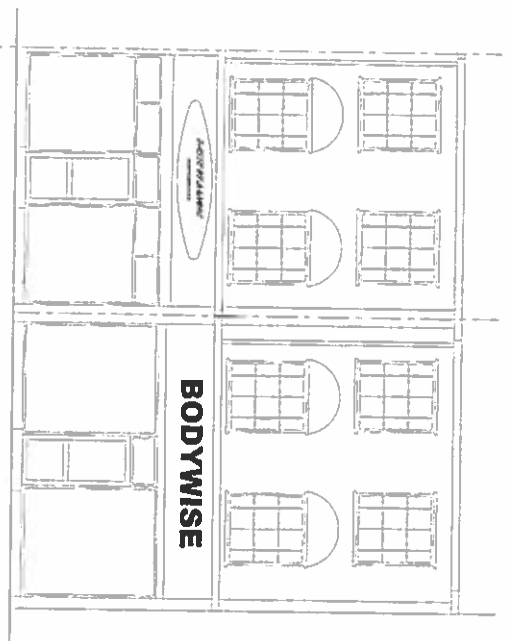

EXISTING FRONT ELEVATION

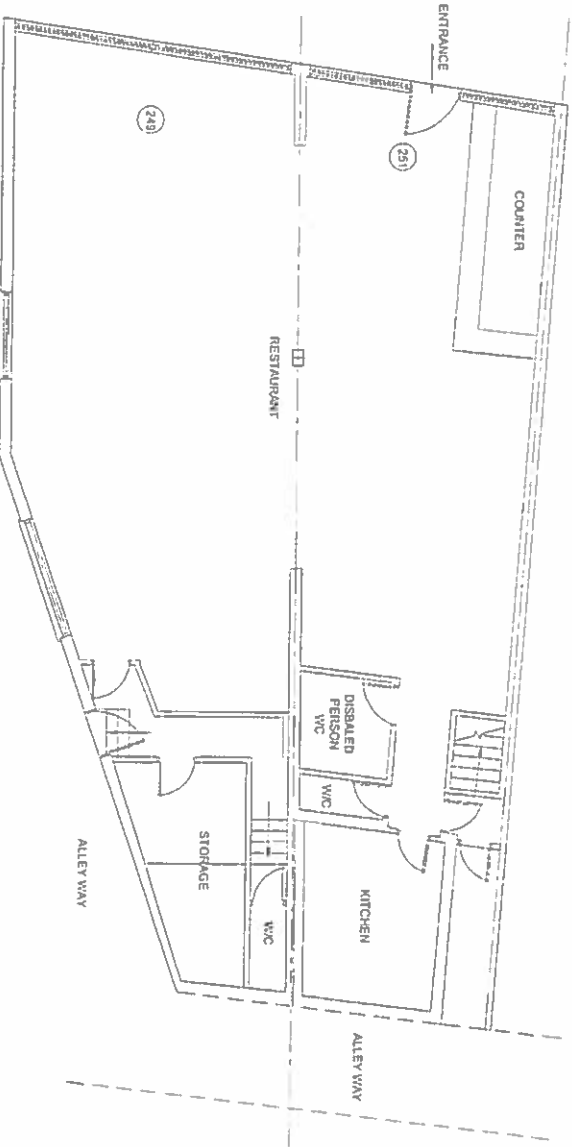

PROPOSED GROUND FLOOR PLAN

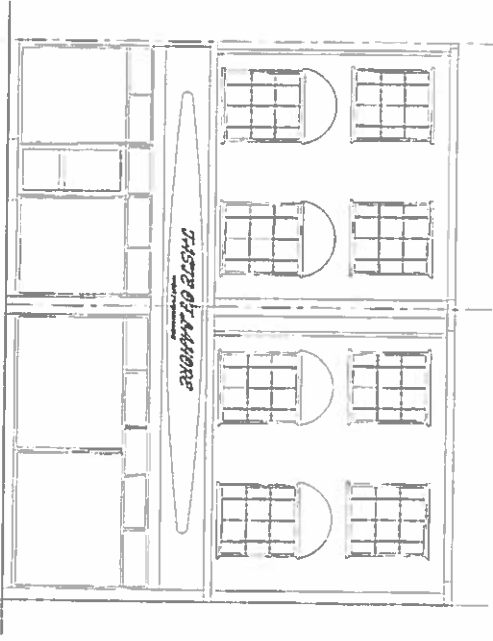

PROPOSED FRONT ELEVATION

**TECON Ltd.**  
 Consulting Civil & Structural Engineers  
 116A High Street  
 Edware, Middles, HA6 7EL  
 TEL: 020 8951 5100 FAX: 020 8905 6838

NOTES


NOT FOR CONSTRUCTION

Job Title: 249 STATION ROAD, HARROW, HA1 2TB


Scale: 1 : 100.  
 Drawn By: B.H.D.  
 Date: Oct. 2014.

No.	L A COMMENTS	DATE
A	EXISTING & PROPOSED GROUND FLOOR PLAN & FRONT ELEVATION	24.11.14
7674	P	02
		A


PLANNING APPLICATION FOR CHANGE OF USE

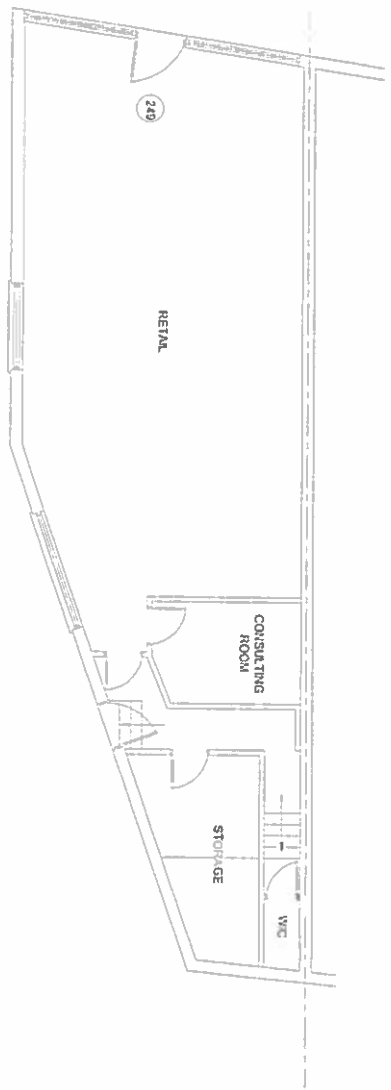

EXISTING GROUND FLOOR PLAN

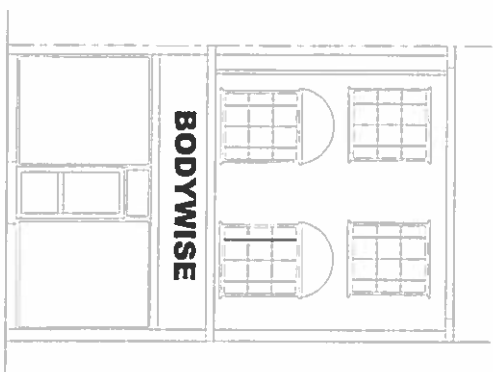

EXISTING FRONT ELEVATION

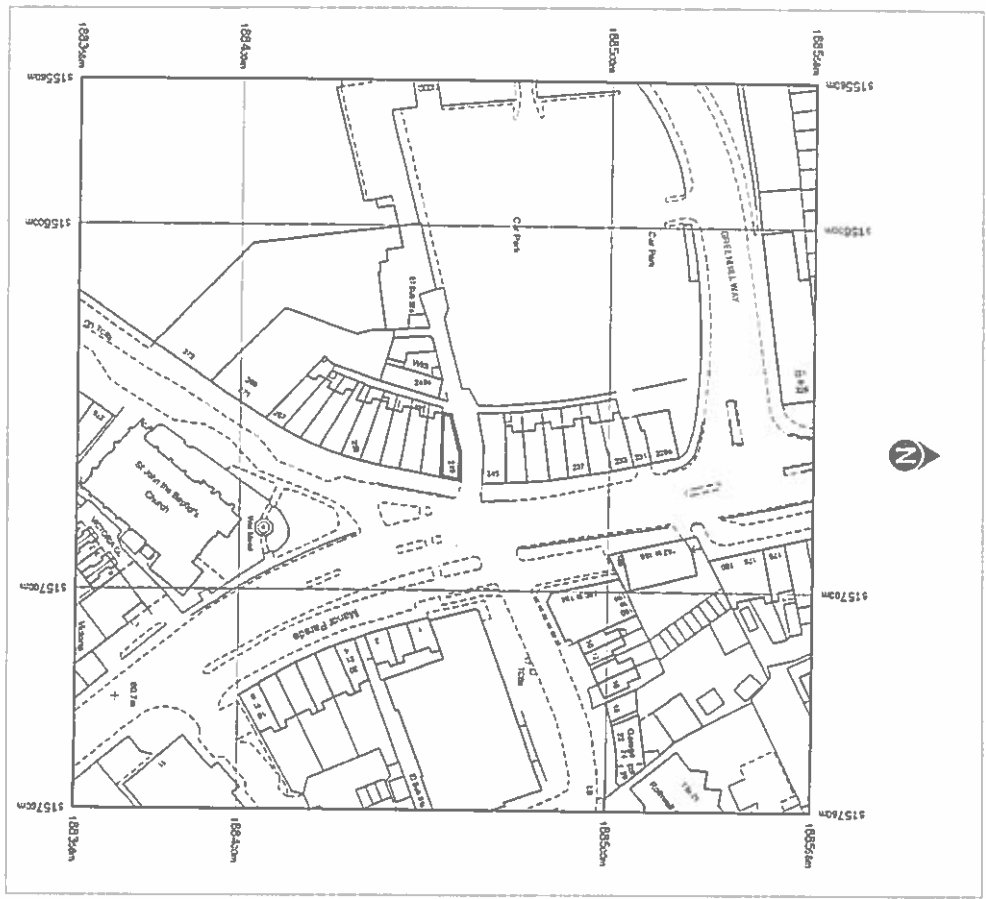

LOCATION PLAN  
SCALE 1:1250.



**TECON Ltd.**  
Consulting Civil & Structural Engineers  
11 GA High Street  
Edgware, Middlesex, HA8 7EL  
TEL: 020 8951 5100 FAX: 020 8905 6838

NOTES

NOT FOR CONSTRUCTION

Obs:1

249 STATION ROAD, HARROW, HA1 2TB

Ssd

1:100  
1:1250.

No.

DESCRIPTION

DATE

TECON Ltd  
LOCATION PLAN & GROUND  
FLOOR PLAN & FRONT  
ELEVATION

7674

P

01

Date

Oct. 2014.

Drawn by

B.H.D

Scale

1:100  
1:1250.

Drawn by

B.H.D

Date

Oct. 2014.

Scale

1:100  
1:1250.

No.

7674

Description

P

Date

01