


Notes:

1. Side Counter top with 2no. Fixed Stools
2. Main Counter top
3. Fire Extinguisher
4. Fire Blanket
5. Drink Dispenser/Machinery & Gas Cylinder under counter
6. Product Advert display
7. Hi Fi & 24 inch TV
8. Drinks Fridge
9. Toaster
10. Layout table with shelving below
11. Chips Dump
12. Layout table
13. Chicken Deep Fryer (Pitco)
14. Counter top Fridge
15. Chicken Deep Fryer (Pitco)
16. Kebab Machine
17. Hot Food Display Counter
18. Flour/Batter Basin
19. Deep Freezer
20. Sink
21. Wash Hand Basin
22. Over head Fly Trap
23. Half Hour Fire Door with Door Closer
24. Chair
25. Cold Storage Unit
26. Deep Freezer
27. Back of Shop Store
28. WC
29. Rear Alley/Escape route
30. Rear Security Door
31. Food/ Snack Display Counter
32. Over Head Snack display
33. Over Head Extractor Grilles
34. Over Head Extractor Hood
35. Over Extractor Duct routed through Ceiling void.
36. Wall Mounted Telephone
37. Wall Mounted Tissue Dispenser

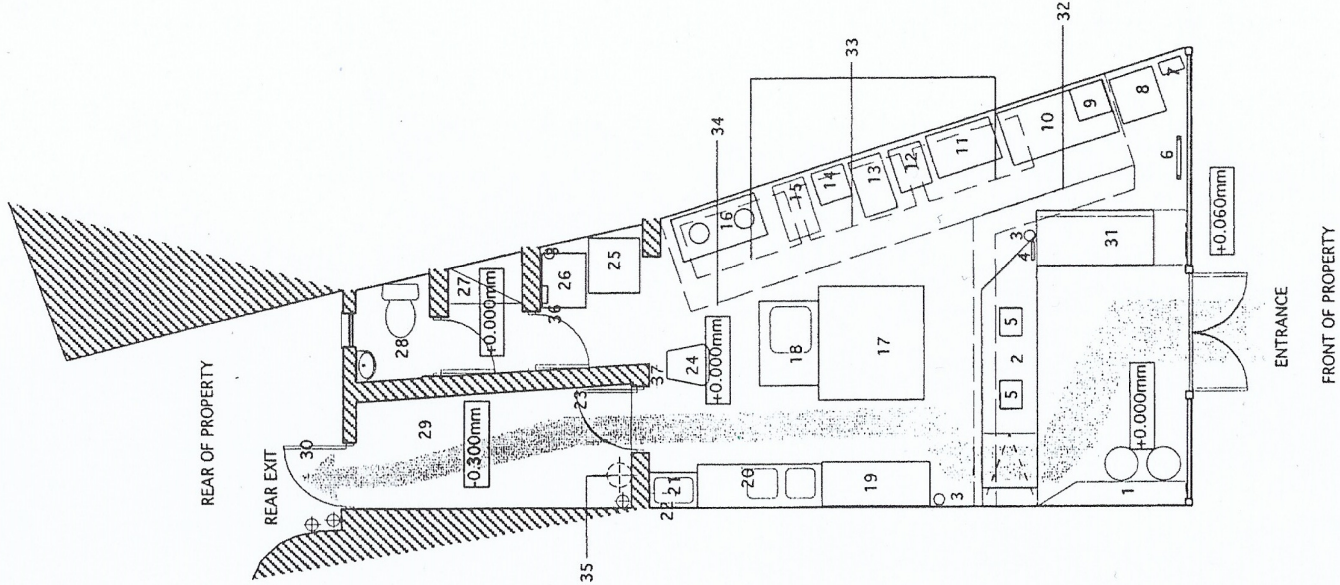

Means of Escape/Ingress & Egress

Outline Overhead facilities

Finish Floor Level

Existing masonry walls

Kitchen Fixtures and appliances are all Stainless Steel

Late Licence Application

Shop Floor Plan



SITE:
2 Alexander Parade
Northolt Road
South Harrow
HA2 8HE

Portfolio
Architects

63 Wyford Road West Harrow, Middlesex. HA2 0SH
t&F: +44(0)20 8422 0988

PROJECT: **TENNESSEE EXPRESS**

DRAWING TITLE Existing Shop Floor Plan
SCALE: 1:100
DRAWING No: 07.002 - 101

CHECKED: AO
DRAWN: AO
REVISION:

DATE: 22/01/18

0.0 0.5 1.5 3.5