

Copyright. This drawing and design and all the information contained therein is the sole copyright of Concept IDL and reproduction in any form is forbidden unless permission is obtained in writing.


CONTRACTORS PLEASE NOTE

1) Warning, no dimensions to be scaled from this drawing. All contractors to visit the site and be responsible for taking and checking all dimensions relative to this work. The designer must be advised of any discrepancies in writing.

2) This drawing must be read in conjunction with the specification bill of quantities and related drawings. Any structural work must be carried out to the exact specification and requirements of the client's appointed structural engineer, and any amendments must have his express prior written authority.

3) All structural work must be inspected at all relevant stages by the structural engineer and the Local Authority's Building Surveyor and comply with their requirements. Any costs and claims for damages, loss of trade, etc. incurred by failing so to do are the sole liability of the contractor.

4) Any discrepancies between drawings and/or drawings and specification, should be reported to the designer prior to any work commencing.

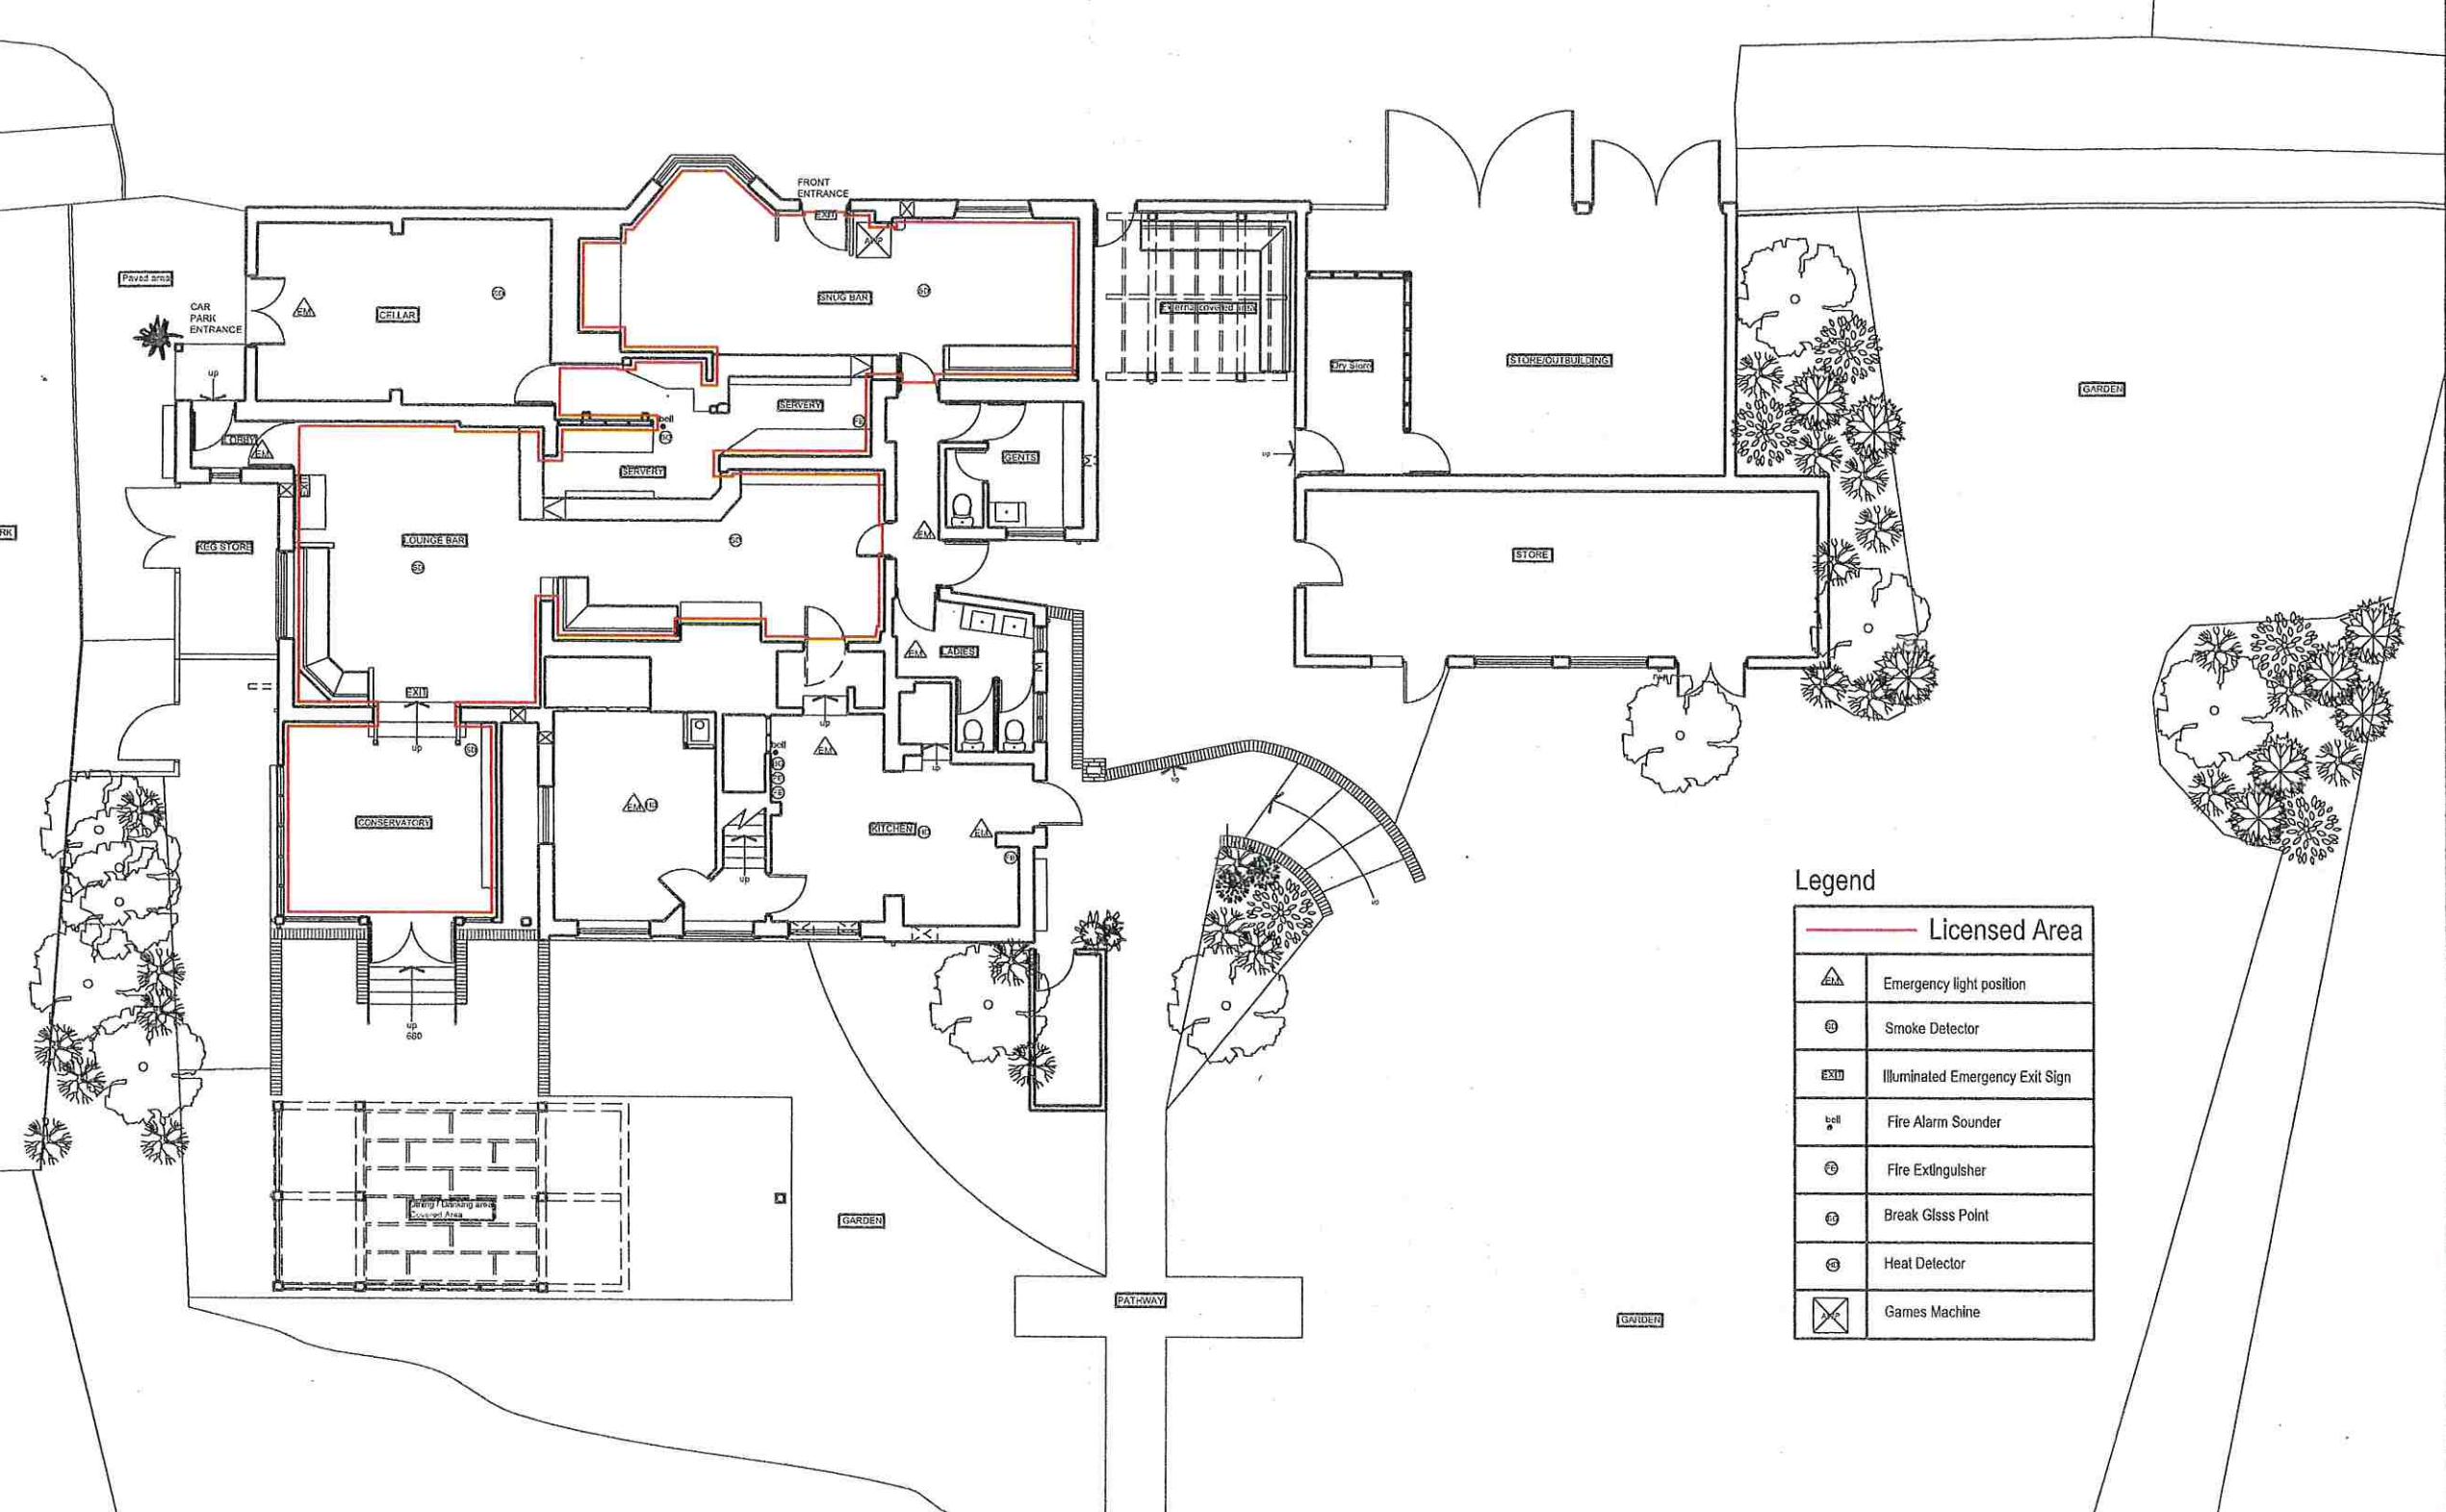

Legend

Licensed Area	
▲	Emergency light position
●	Smoke Detector
EXI	Illuminated Emergency Exit Sign
bell	Fire Alarm Sounder
●	Fire Extinguisher
●	Break Glass Point
●	Heat Detector
■	Games Machine

Concept
Architecture + Interior Design + Project Management
Suite 1, Sheffield Business Park Ltd
Sheffield Business Centre, Europa Link
Tollbar Lane, Sheffield, S9 1QH
Tel: 0114 271 0111
Email: office@conceptid.com
Website: www.conceptid.com
Facebook: www.facebook.com/conceptid

Client
Star Pubs and Bars

Job Title
The Seven Balls
Kenton Lane
Harrow

Drawing Title
Licensing Layout
Sheet 1 of 2

Scale 1:100 @ A2 Drawn By KLW

Date NOV. 2017 Checked By

Fig.no. 2049-60 Rev.

Copyright - Concept IDL Ltd. All rights reserved. No part of this document or any information contained therein is the sole copyright of Concept IDL Ltd, and reproduction in any form is forbidden unless permission is obtained in writing.

CONTRACTORS PLEASE NOTE

- 1) Warning, no dimensions to be scaled from this drawing. All contractors to visit this site and be responsible for taking and checking all dimensions relative to this work. The designer must be advised of any discrepancies in writing.
- 2) This drawing must be read in conjunction with the specific location / Site Specific Drawings. Any structural work must be carried out to the exact specification and requirements of the designer's appointed structural engineer, and any amendments must have his express prior written authority.
- 3) All structural work must be inspected at all relevant stages by the structural engineer and the Local Authority's Building Surveyor and comply with their requirements. Any costs and claims for damages, loss of trade, etc. incurred by failing to do so are the sole liability of the contractor.
- 4) Any discrepancies between drawings and/or drawings and specification, should be reported to the designer prior to any work commencing.

Site Plan

Architectural Drawing - Project Management

Site Plan

Scale 1:100 @ A0

Date NOV. 2017

Drawn By KLW

Checked By

Dwg.no. 2049-61

Rev.

Site Plan

Architectural Drawing - Project Management

Site Plan

Scale 1:100 @ A0

Date NOV. 2017

Drawn By KLW

Checked By

Dwg.no. 2049-61

Rev.

Checked By

Dwg.no. 2049-61