


SIDE ELEVATION


REAR ELEVATION

SIDE ELEVATION

existing

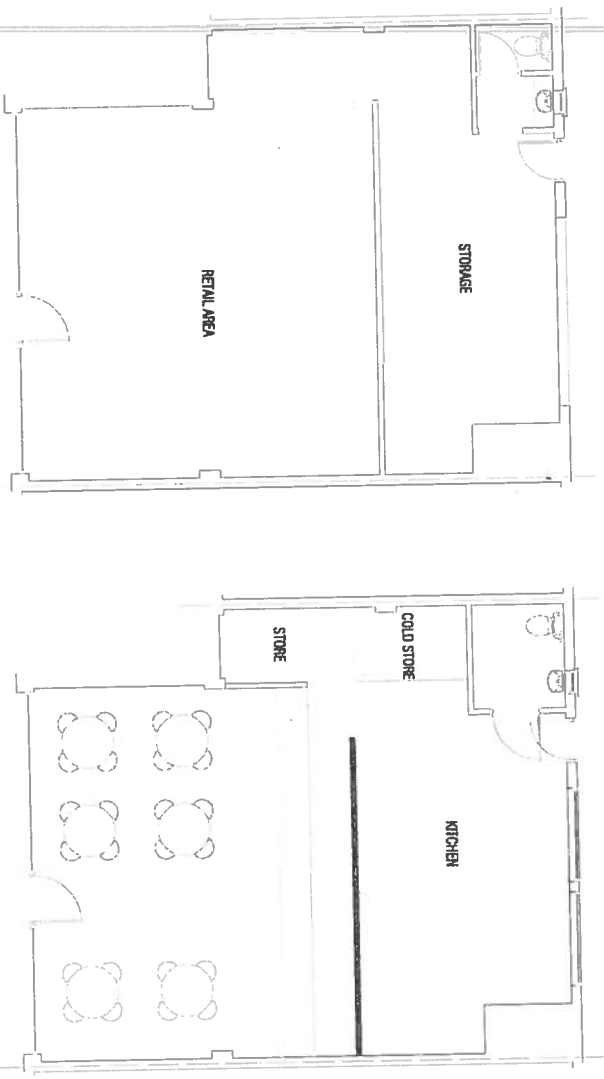

GROUND FLOOR PLAN

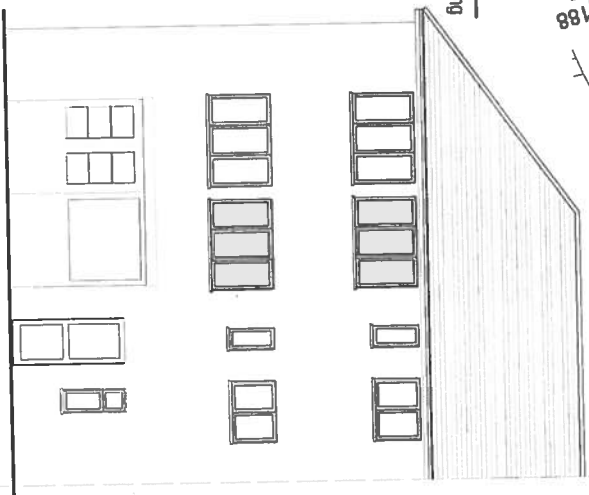

REAR ELEVATION

MA
MANN ASSOCIATES
Town Planning & Development
100, 101, 102,1000

Client: LONDON FOOD SERVICE LTD
 Date: JUNE 2019
 Project: PLANS & ELEVATIONS
 Location: UNIT 182, 186, 188 FROM RETAIL AT STATION ROAD, WOODLICK, HAY 2PH
 Description: RESTAURANT

Drawn: GVA
 Scale: 1:100