

- FIRE EXIT EXTINGUISHER
- SMOKE DETECTOR
- CCTV
- EMERGENCY LIGHT
- FIRE EXIT
- HEAT DETECTOR


**GENERAL NOTES**

1. DO NOT SCALE FROM THE DRAWINGS
2. ALL DIMENSIONS ARE IN MILLIMETERS
3. VERIFY ALL DIMENSIONS AND CONDITIONS BEFORE BUILDING OR STARTING CONSTRUCTION NOTIFY THE DESIGNER IMMEDIATELY OF ANY DISCREPANCY OR VARIATION
4. ALL WORK TO COMPLY WITH CURRENT BUILDING REGULATIONS AND CODES OF PRACTICE

### Ground Floor Plan

8th Avenue	Scale 1:50 @A4	Revision Date
74/2 new @ 12/16	Date 10/12/2013	
7/11	Drawing No	
W/10/10	2/1/2013-1/11	
10/11	Drawn By	
	FP	



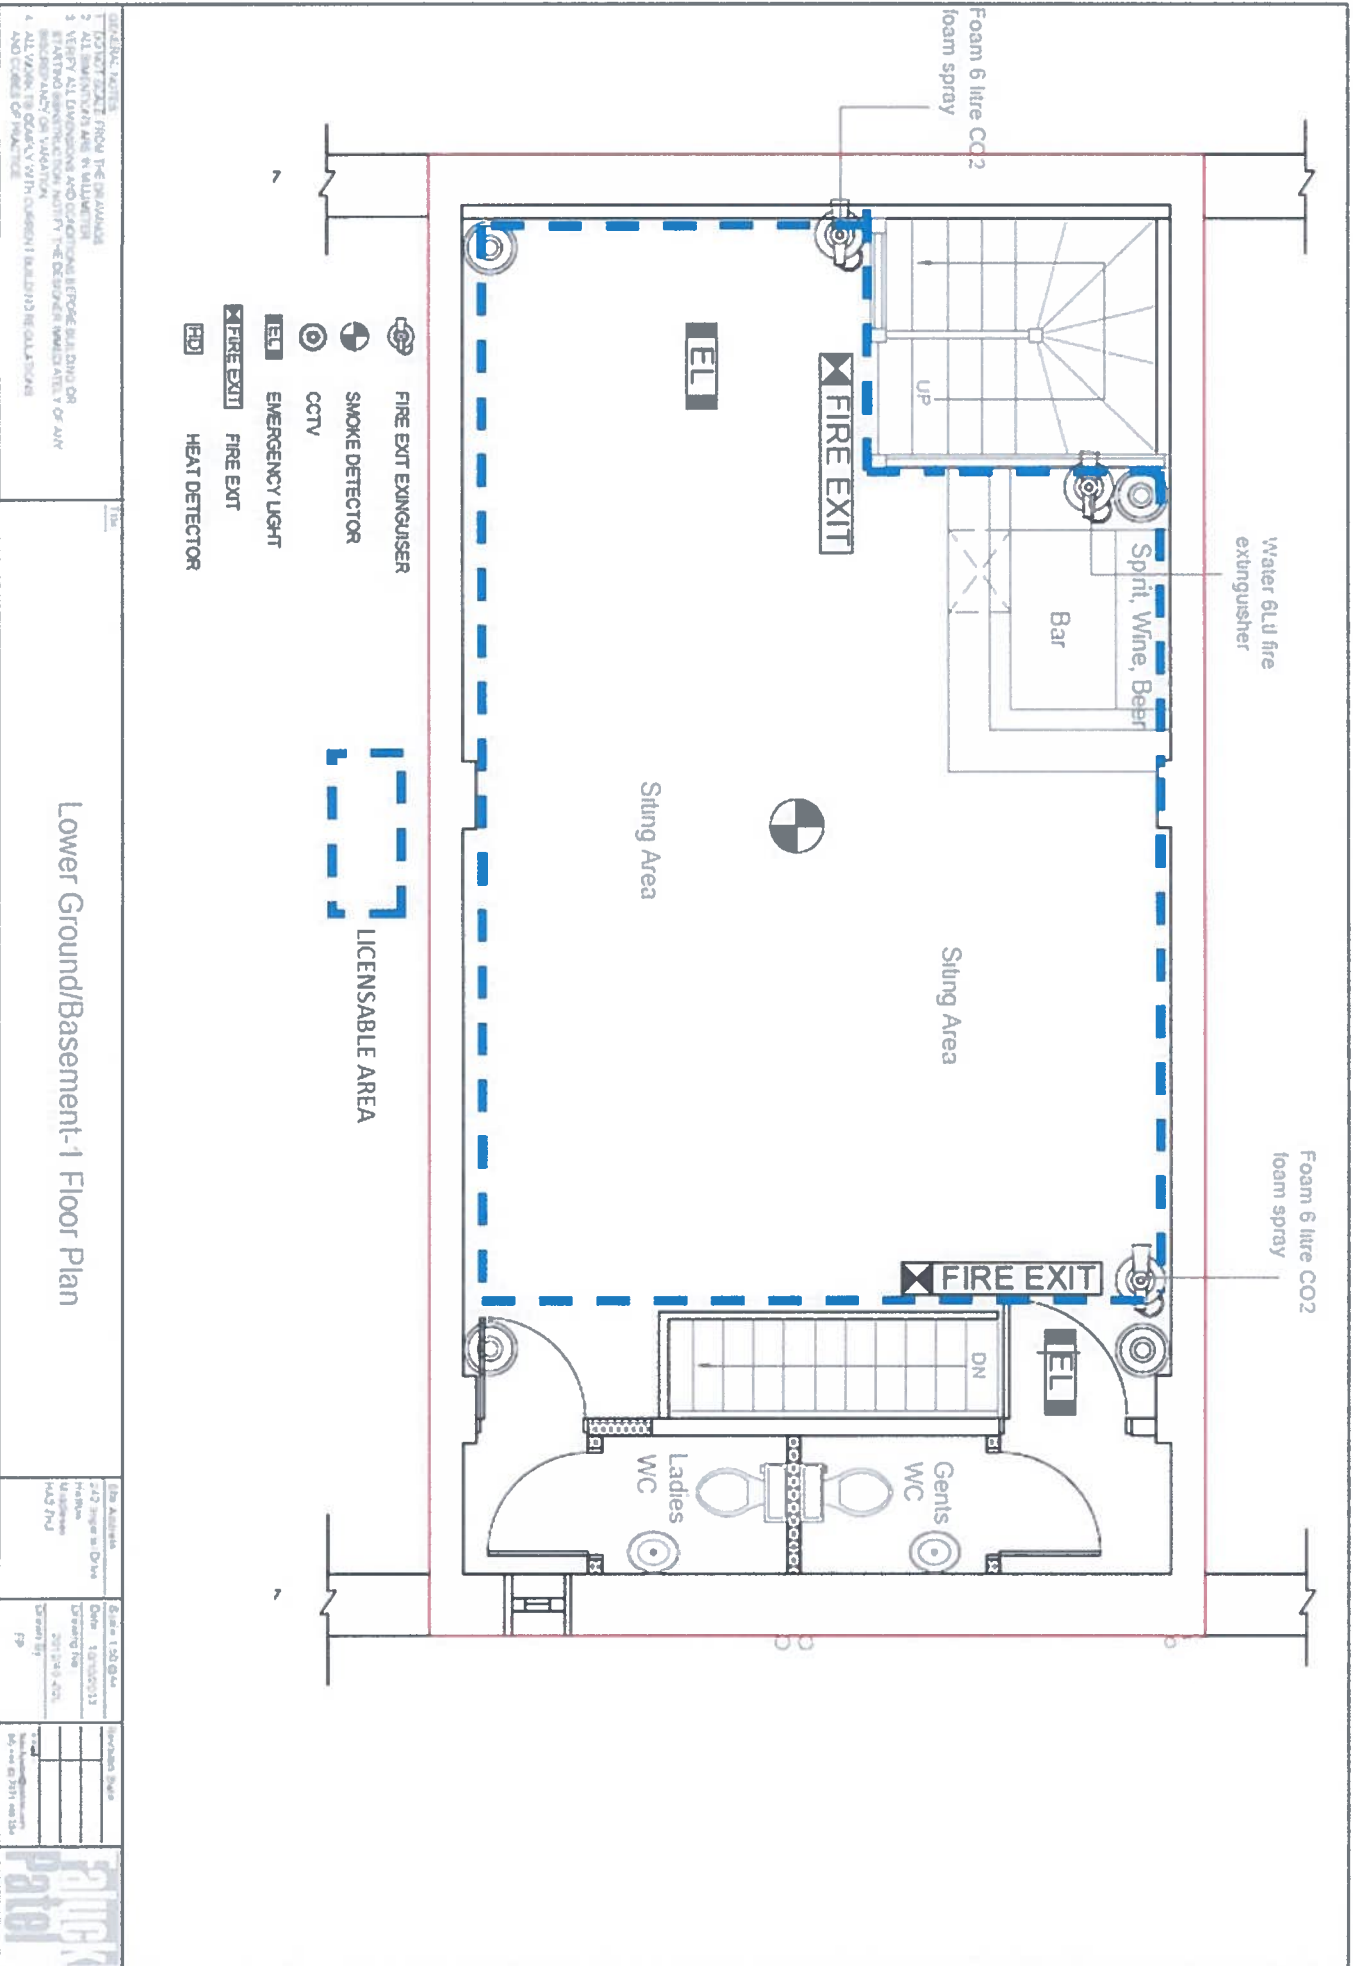


- FIRE EXT EXTINGUISHER
- SMOKE DETECTOR
- CCTV
- EMERGENCY LIGHT
- FIRE EXIT
- FIRE EXIT
- HEAT DETECTOR







GENERAL NOTES:  
 1. FOOTNOTES FROM THE DRAWING  
 2. ALL DIMENSIONS ARE IN MILLIMETERS  
 3. VERIFY ALL DIMENSIONS AND LOCATIONS BEFORE BUILDING OR ANY REVISIONS OR VARIATIONS WITH THE DESIGNER, BEFORE ANY CONSTRUCTION AND COMMENCEMENT OF WORK.  
 4. ALL WORK TO BE COMPLETED WITHIN THE SPECIFIED TIME FRAME AND COSTS OF MATERIALS.

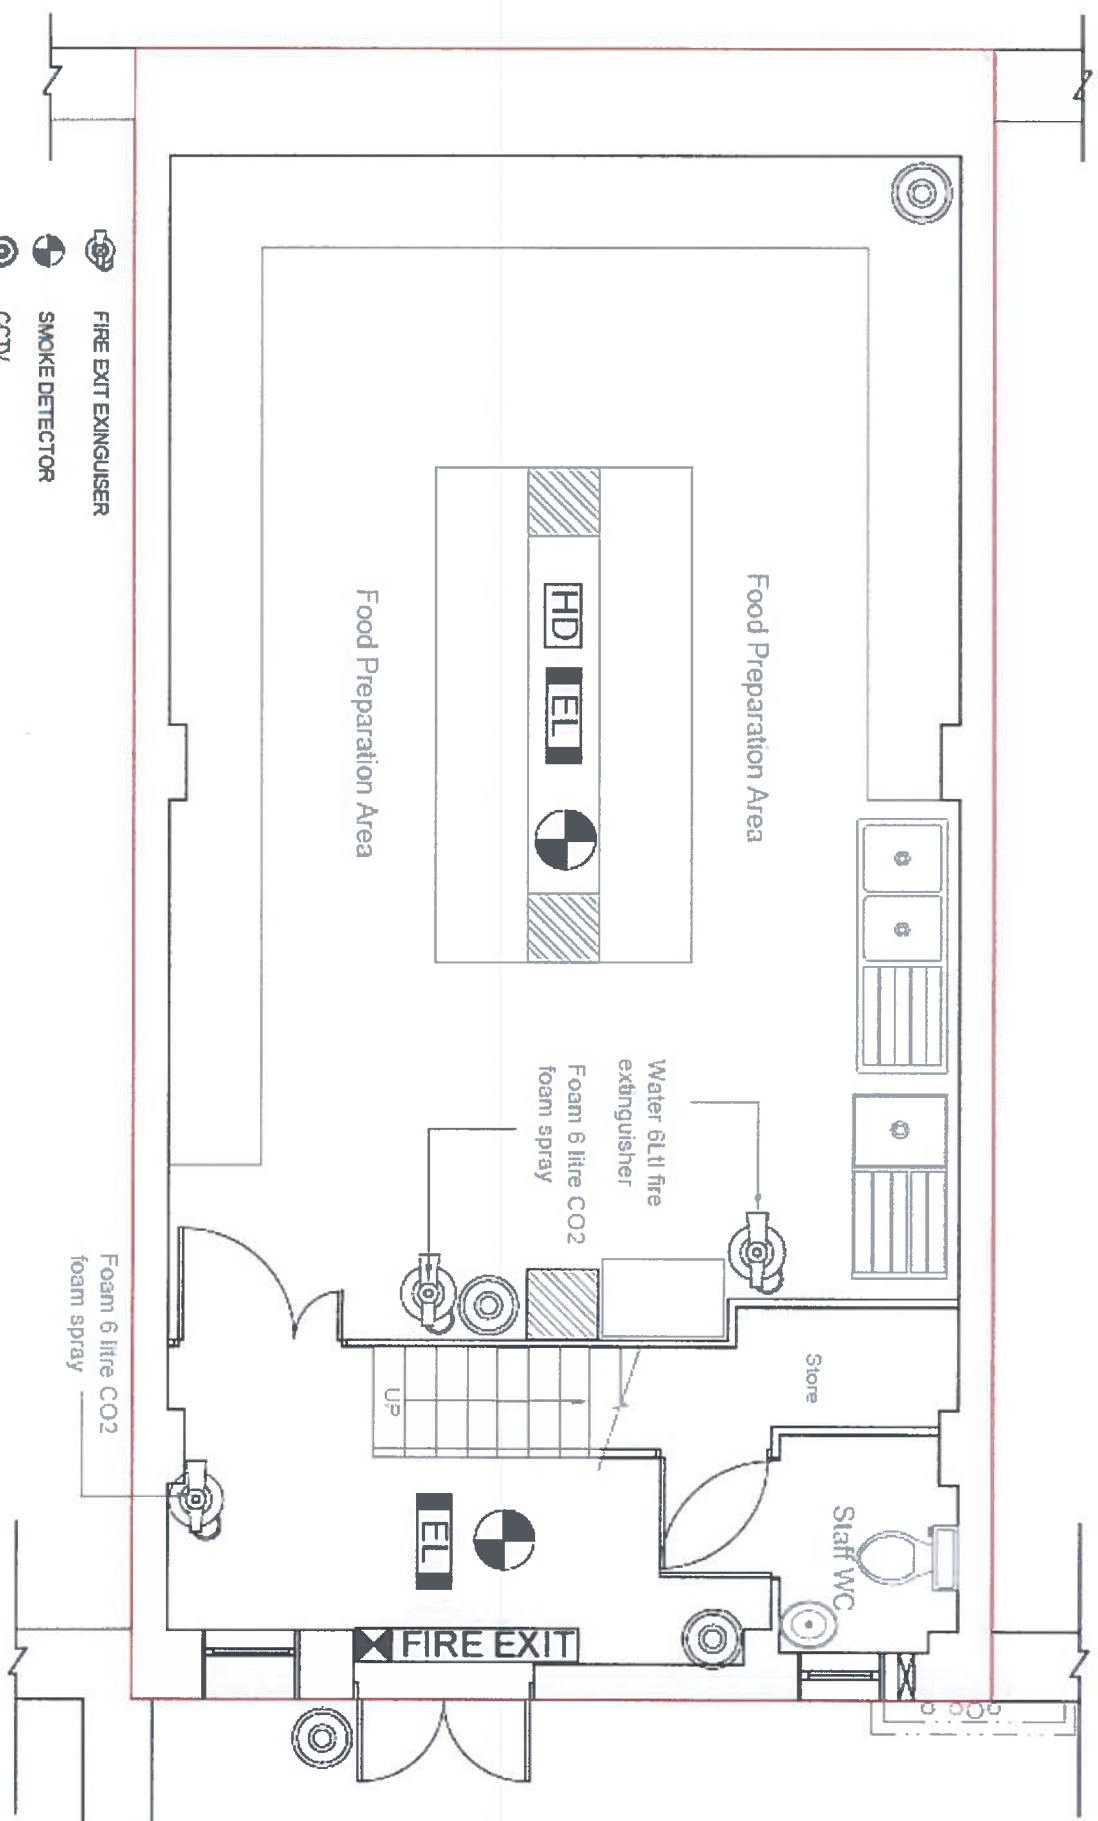Lower Ground/Basement-1 Floor Plan

By: Architect 2/2 Project No: 01/24	Date: 10/10/2023	Drawn By: [Signature]	Checked By: [Signature]
Project No: 01/24	Drawn Date: 10/10/2023	Checked Date: 10/10/2023	Scale: 1:50
Project Name: [Name]	Project Location: [Location]	Project Status: [Status]	Project Manager: [Name]

**PAUCK PATROL**



-  FIRE EXIT EXTINGUISHER
-  SMOKE DETECTOR
-  CCTV
-  EMERGENCY LIGHT
-  FIRE EXIT
-  HEAT DETECTOR

- GENERAL NOTES:**
1. DO NOT SCALE FROM THE DRAWINGS
  2. ALL DIMENSIONS ARE IN MILLIMETRES
  3. VERIFY ALL DIMENSIONS AND LOCATIONS BEFORE BUILDING OR STARTING CONSTRUCTION NOTIFY THE DESIGNER IMMEDIATELY OF ANY DISCREPANCY OR VARIATION
  4. ALL WORK TO COMPLY WITH CURRENT BUILDING REGULATIONS AND CODES OF PRACTICE

Basement-2 Plan

Site Address	Order Ref/Rev	Revision Date
247 High Street Newark Nottingham NG4 7PJ	Date: 18/10/2013 Drawing No: 2013-01-01 Issued by: J.P.	Author: J.P. Checked: J.P. Approved: J.P.

**SAUNDERS PATRICK**