



DO NOT SCALE THIS DRAWING, IF IN DOUBT ASK
ISSUED FOR PLANNING PURPOSE ONLY

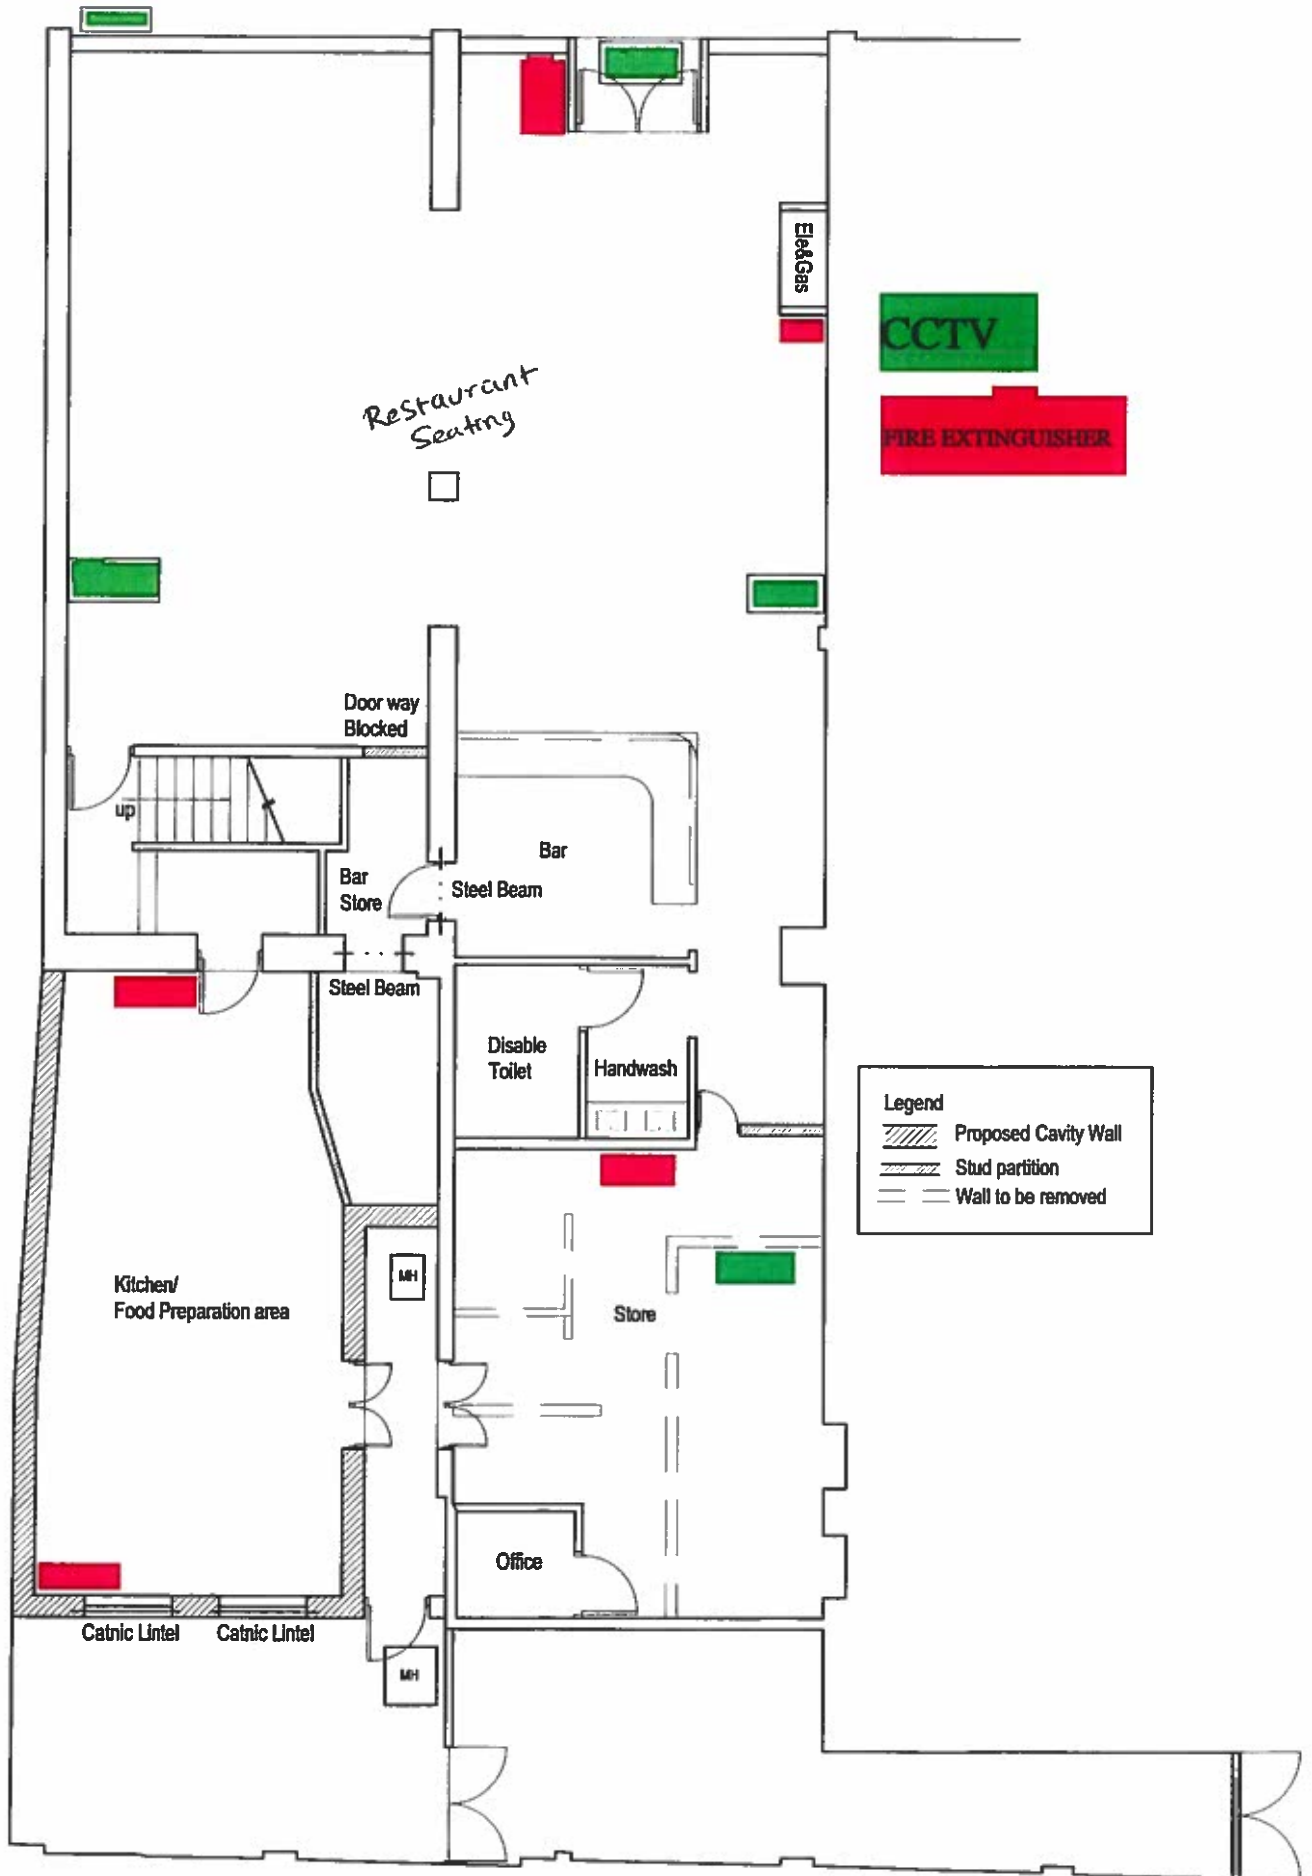

Address:
364-366 Station Road
Harrow HA1 2DE

Proposed Ground Floor Plan
Scale 1:100

**DO NOT SCALE THIS DRAWING, IF IN DOUBT ASK
ISSUED FOR PLANNING PURPOSE ONLY**

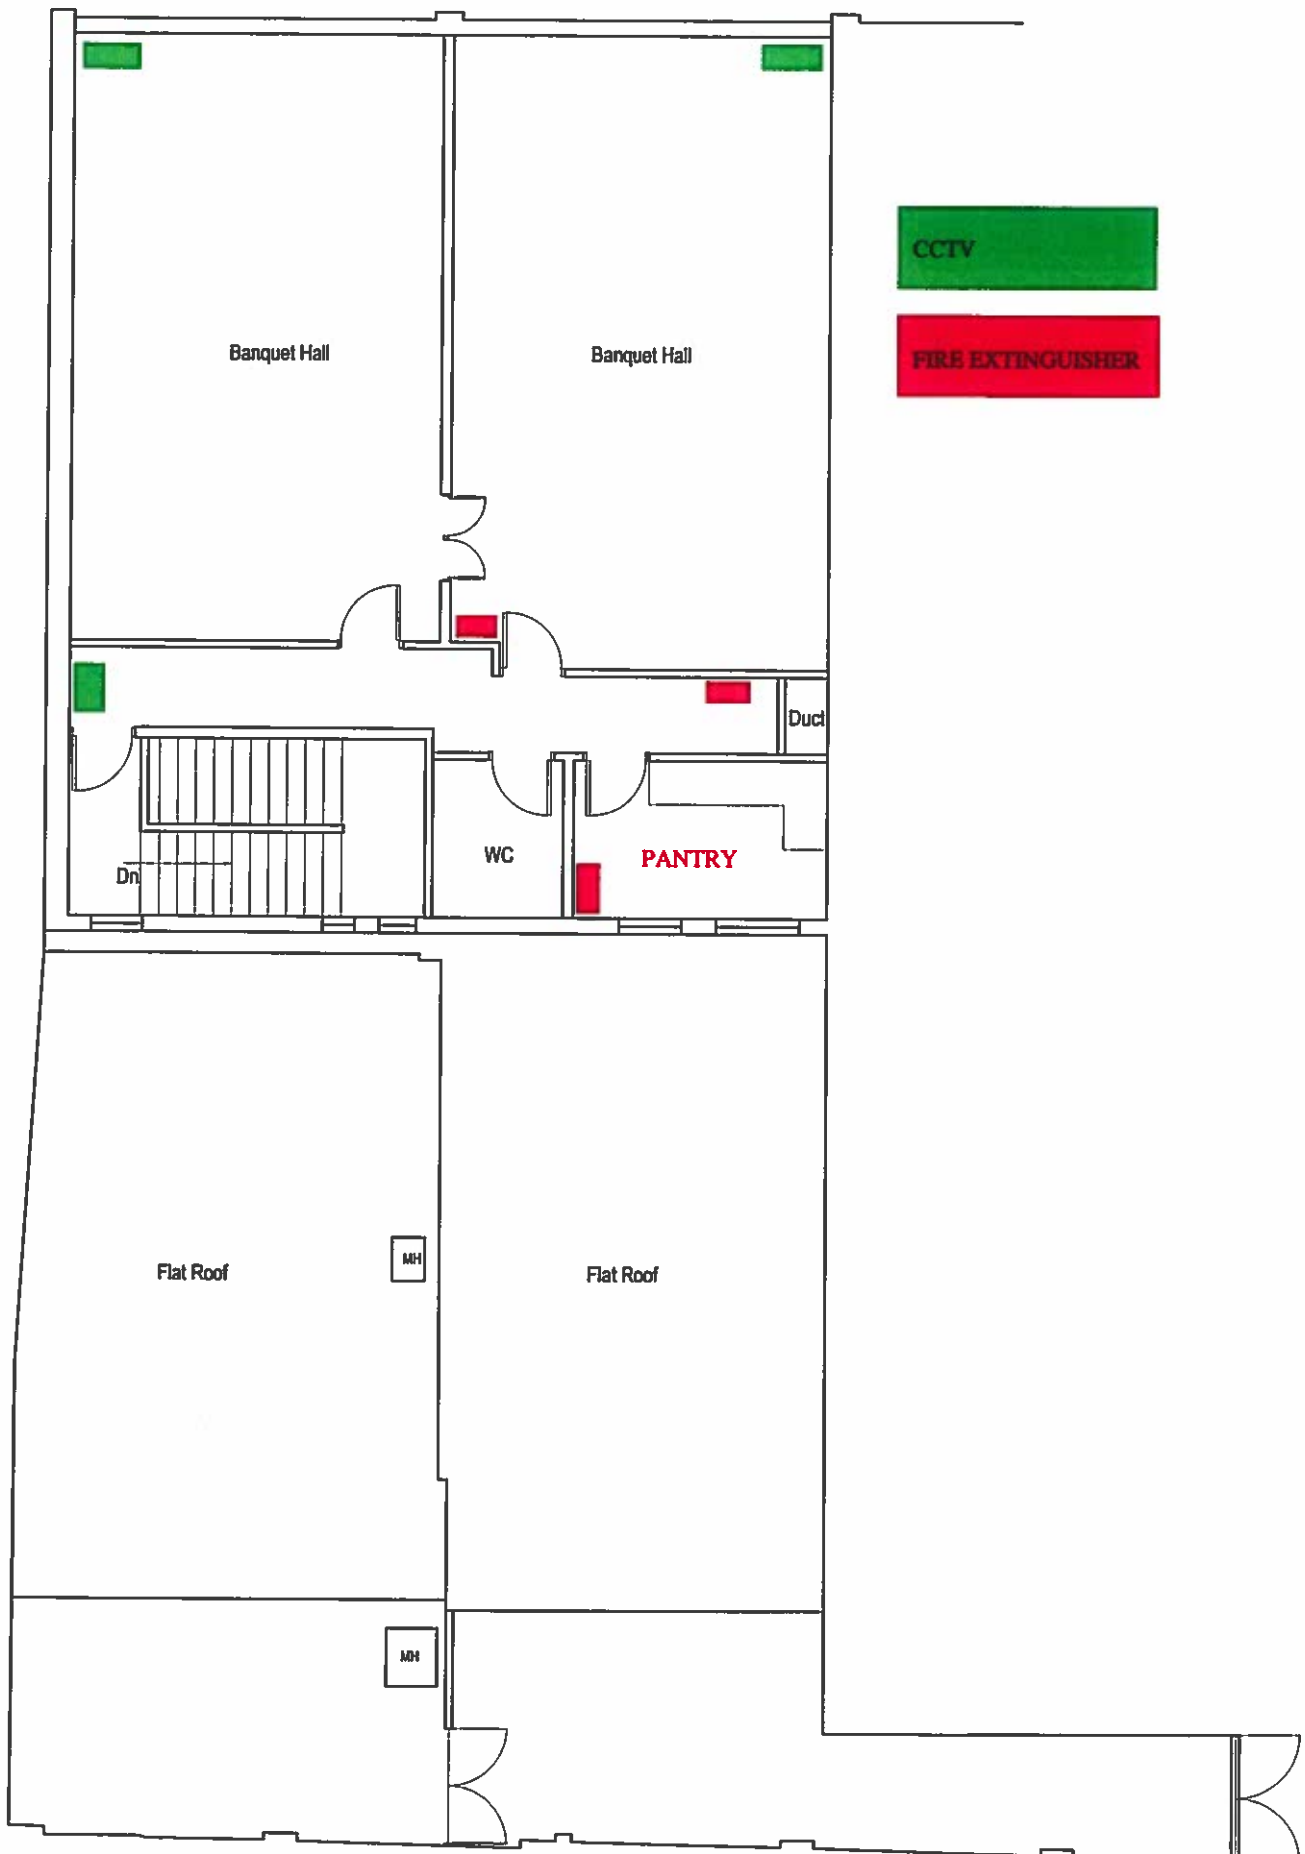

Address:
364-366 Station Road
Harrow HA1 2DE

Proposed First Floor Plan
Scale 1:100