


- Extinguishers
- Fire Exits
- Bi-fold doors (also usable as fire exits)
- Supply of alcohol
- Let's night refreshments
- Live music
- Performance of Dance
- Anything similar
- Recorded music

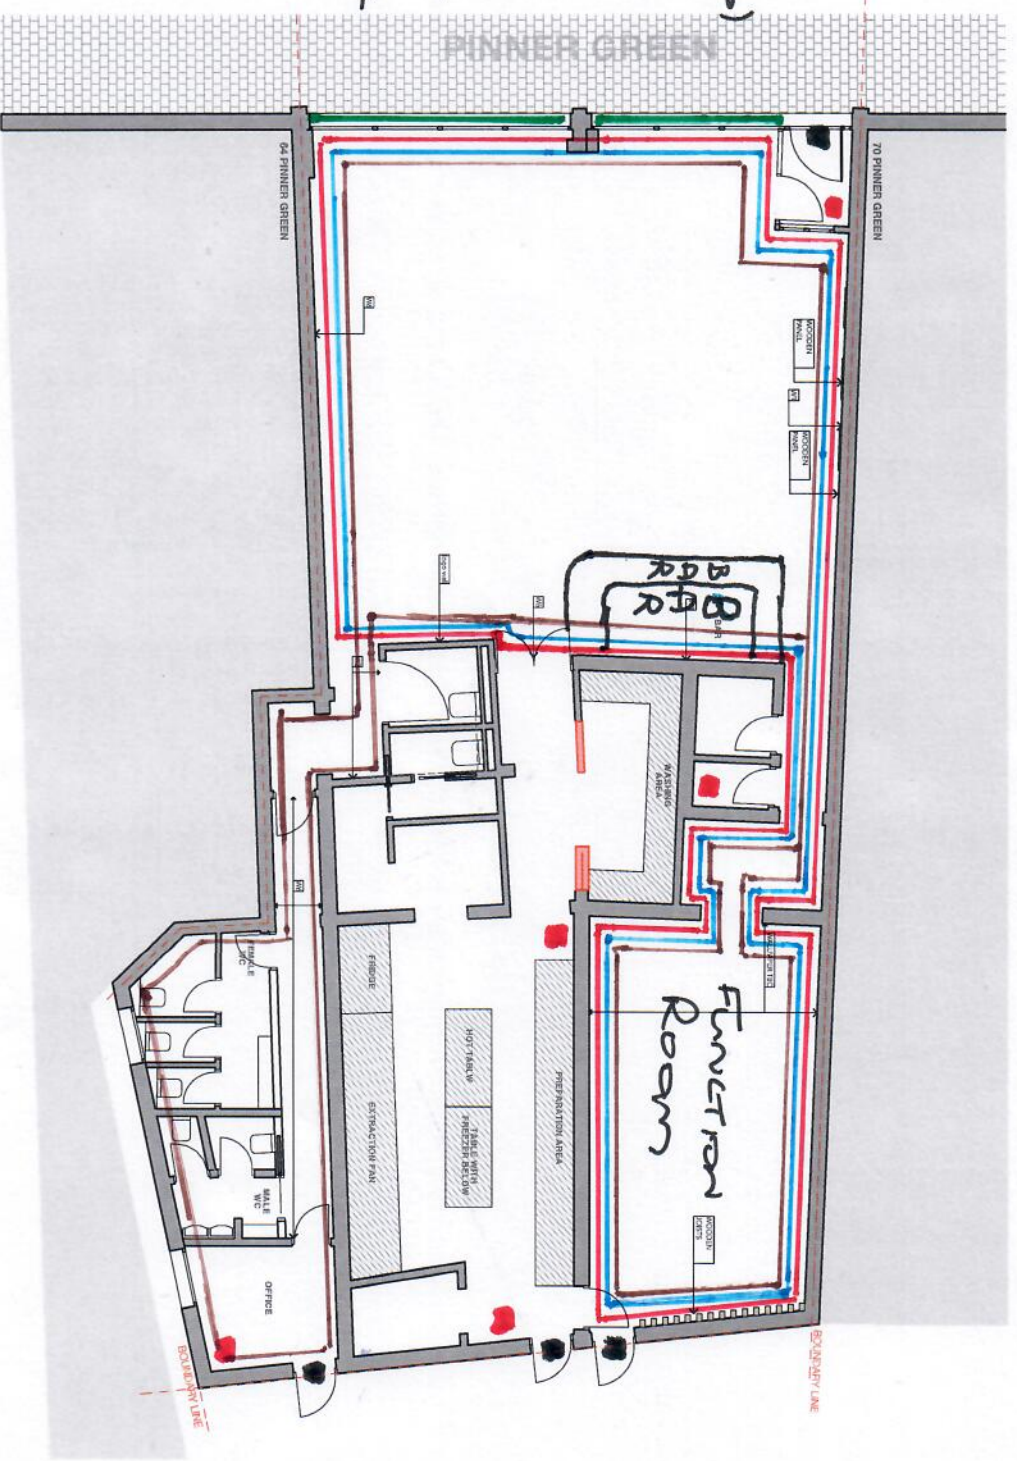

WALL FINISHING PLAN

CANDiDe-Design
ARCHITECTURE + CONSTRUCTION
8-11 Finch Street
London
EC2A 4NE
P: +44 (0) 789 476 9424
T: +44 (0) 208 888 7586
W: www.candidesign.com
E: info@candidesign.com

NOT D.O. signed drawings. All work is subject to the client's requirements and is to be completed to the client's satisfaction before proceeding. All discrepancies to be notified in writing to CANDiDe-Design. Dimensions are in millimeters unless stated otherwise. Areas are indicated or used for calculation purposes or as the basis for cost estimation. All rights reserved including the right of reproduction in whole or part, in any form or media.

CLIENT: SONIA PARIKH
PROJECT ADDRESS: 66-68 PINNEX GREEN, H18 2SB, LONDON, UK


KEY PLAN

NOTES
1. ISSUED TO CLIENT BY ARCHITECTURAL AGENCY 26.08.2018

PROJECT TYPE: RESTAURANT RENOVATION
DRAWN BY: MARIYA RUKHISHNIKOVA
CHECKED BY: TINA KOCHER

LICENCE TO ALTER
PROJECT: 66-68 PINNEX GREEN
DRAWING TITLE: WALL FINISHING PLAN
SCALE: 1:100
PAPER SIZE: A3
PROJECT NO.: RR-66-68PIN-0618
DATE: APR 2018
DRW NO: 24



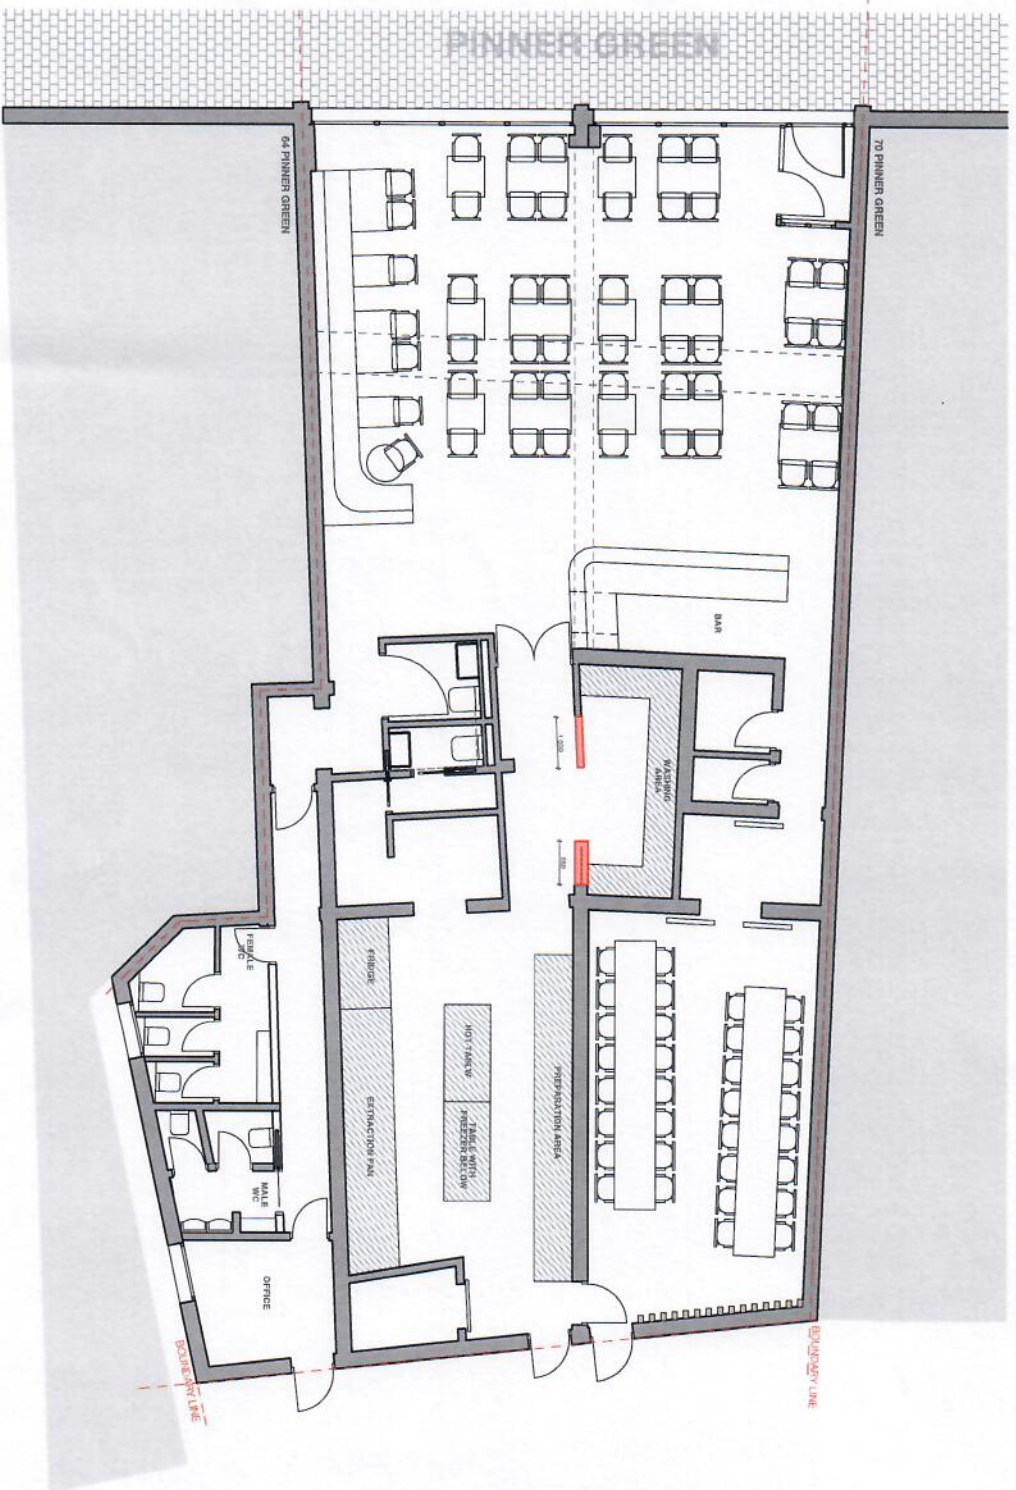

PROPOSED GROUND FLOOR PLAN

CANDiDe-Design
 ARCHITECTURE • CONSTRUCTION
 CANDiDe-Design
 Paul Street
 London
 EC2A 4NE
 P: +44 (0) 780 476 8424
 T: +44 (0) 208 989 7588
 E: paul@candide-design.com
 Website: CANDiDe-Design.com

NOT TO SCALE
 Dotted figured dimensions are requested to check all dimensions on the notice proceeding. All discrepancies to be notified in writing to CANDiDe-Design. All levels are in meters above AOD unless stated otherwise. No areas indicated, or areas calculated from this drawing should be deemed as a basis for any construction. Copyright © by CANDiDe-Design. All rights reserved including the right of reproduction in whole or part, in any form or media.

CLIENT:
 SONYL PINEGH
PROJECT ADDRESS:
 66-68 PINNERS GREEN,
 WICKHAM, LONDON, UK

KEY PLAN

NOTES
 1. ISSUED TO CLIENT
 26.06.2018
 2. APPROVED BY LOCAL AUTHORITY

PROJECT TYPE
 RESTAURANT RENOVATION
DRAWN BY
 MARINA RIJAK/SHUKOVA
CHECKED BY
 YINKA RICHIE

LICENCE TO ALTER
PROJECT: 66-68 PINNERS GREEN
DRAWING TITLE: PROPOSED GROUND FLOOR PLAN
SCALE: 1:100
PAPER SIZE: A3
DATE: APR2018
DRW NO: 09
PROJECT NO: RR46-88PRN/0618





LOCATION PLAN
SCALE 1:1250

