



GROUND FLOOR

IN

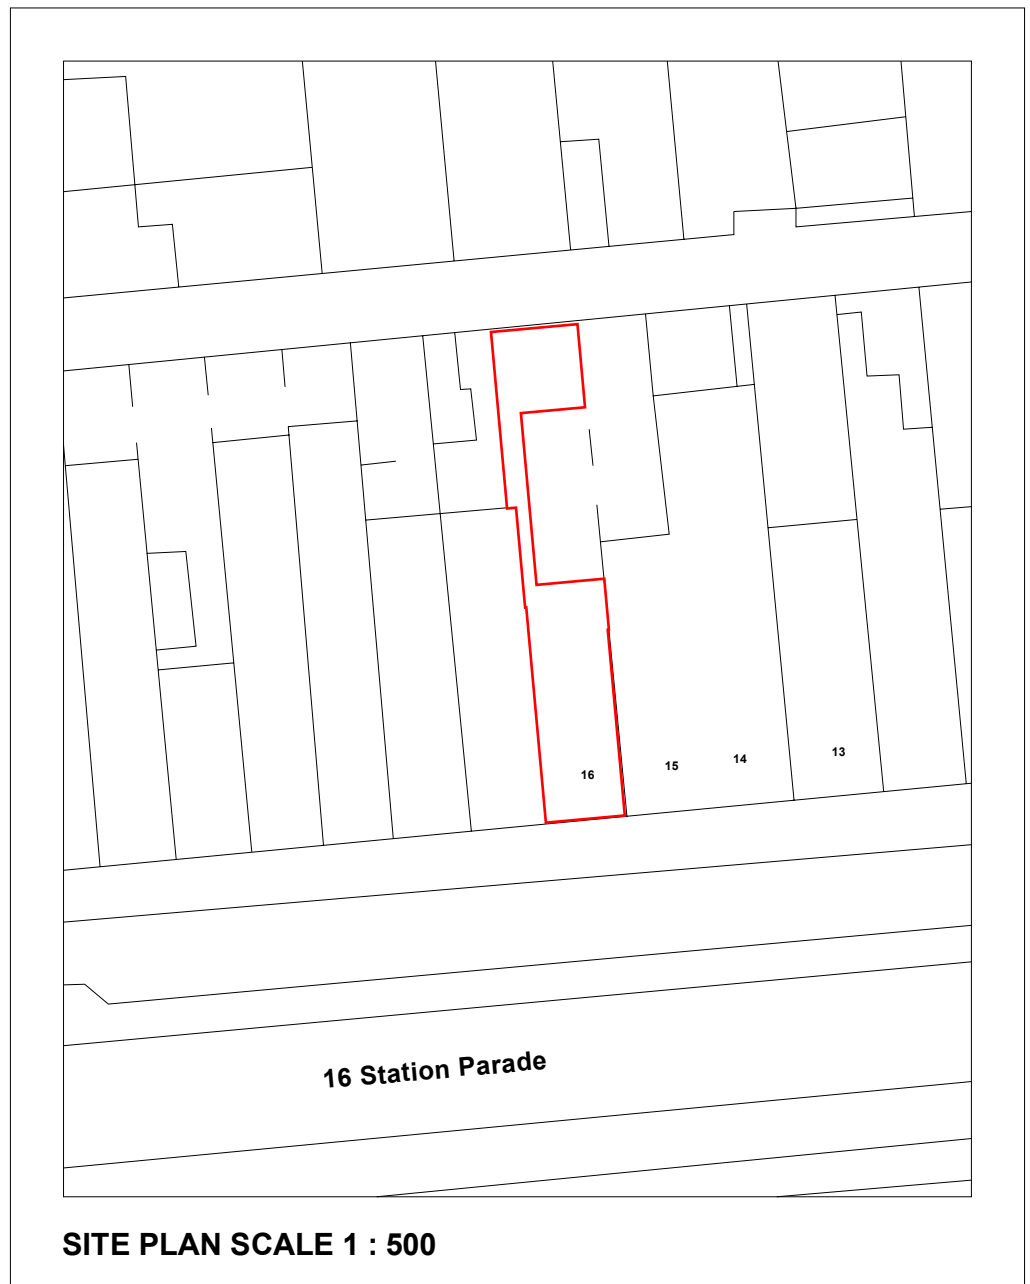

SITE PLAN SCALE 1 : 500

RED OUTLINED AREAS ARE PART OF PREMISES

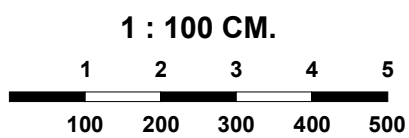

Scale : For the plan to be in scale, the above scale bar must measure correct. e.g. 5 centimeters when printed.

Photoplan - Property Marketing Specialists
 1 St Katharine's Way,
 St Katharine's & Wapping,
 London E1W 1UN
 Telephone 0203 384 7766

project 16 STATION PARADE WHITCHURCH LANE
 CANONS PARK EDGWARE, HA8 6RW

drawing title
 LP - 16 STATION PARADE WHITCHURCH LANE
 CANONS PARK EDGWARE, HA8 6RW

scale 1 : 100 AT A3

date

Copyright photoplan.co.uk

revision

69