



	Fire Exit Sign
	Emergency Lighting
	Fire Extinguisher
	Fire/Smoke Alarm
	CCTV
	Sounder

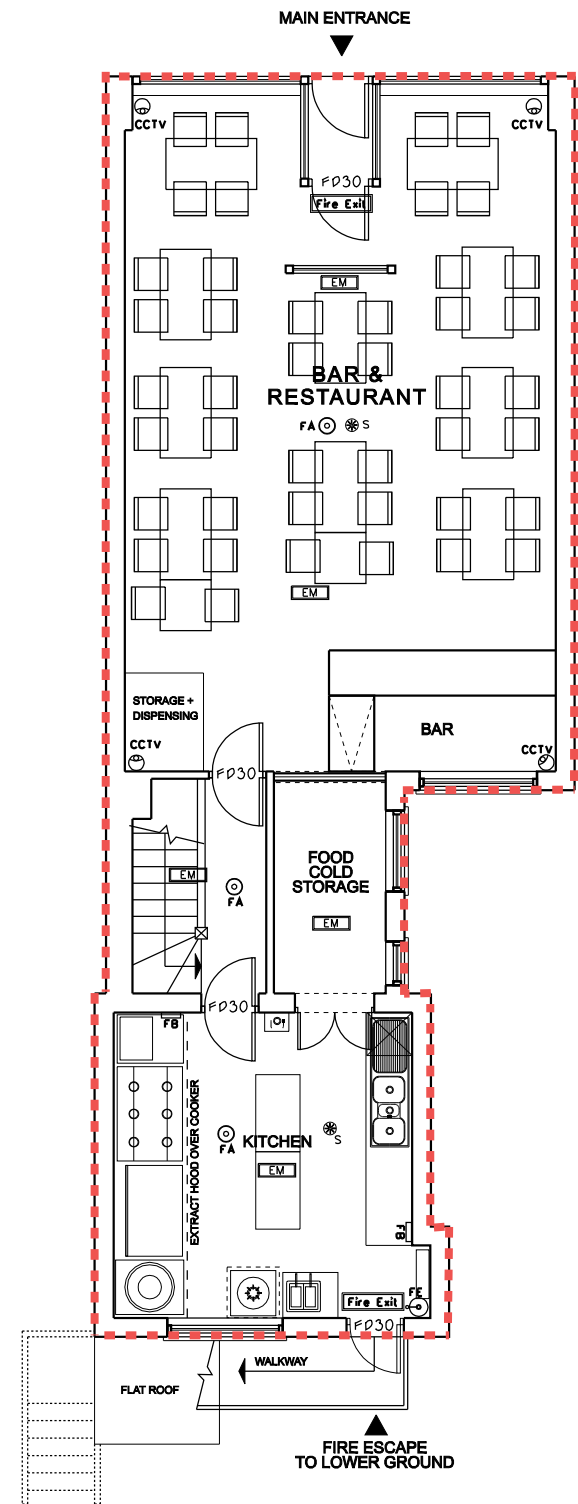

GROUND FLOOR PLAN

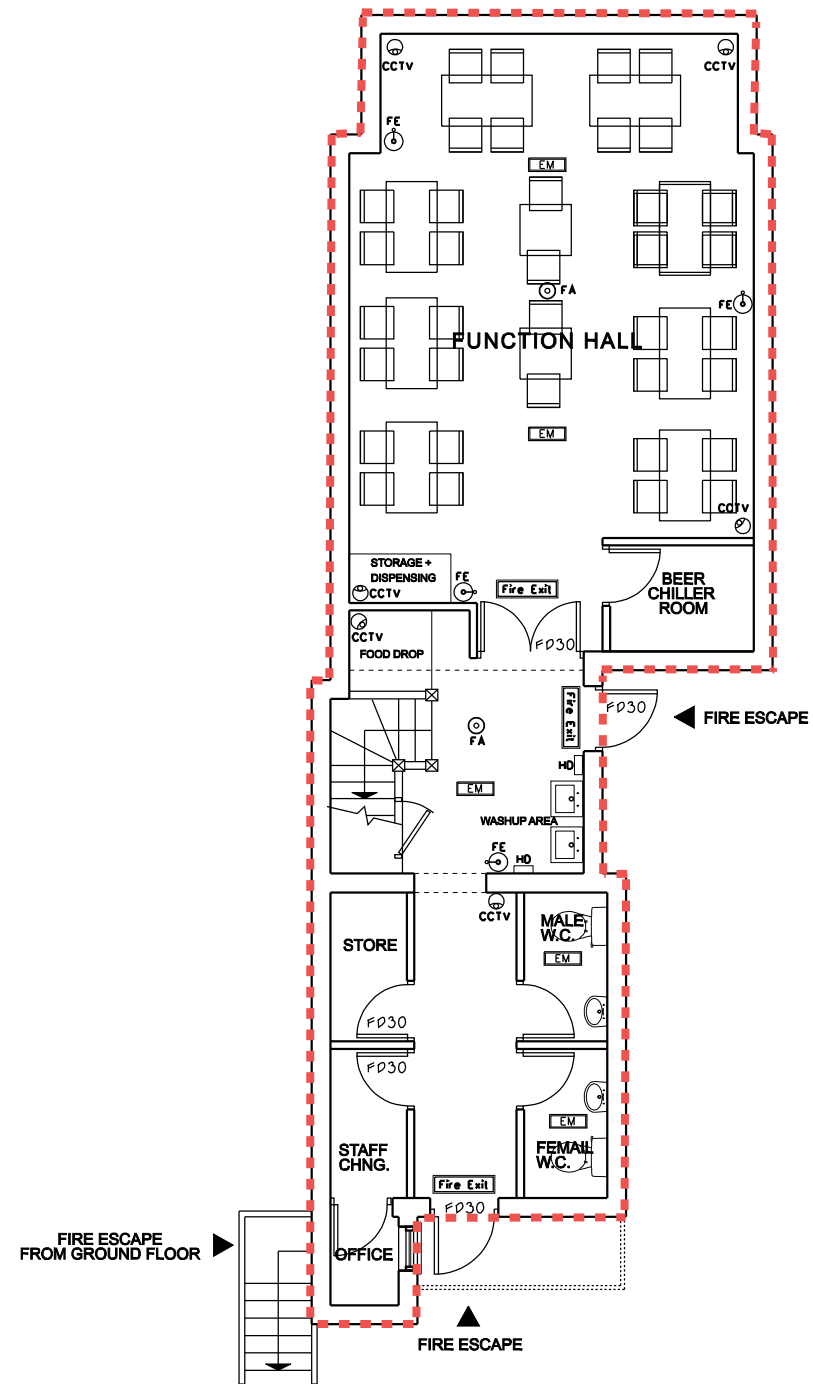

LOWER GROUND FLOOR PLAN

CLIENT


BALTI HUT  
435 ALEXANDRA AVE,  
RAYNERS LANE,  
HARROW  
HA2 9SE

DRAWING

PROPOSED PLANS

SCALE A3@1:100 DATE MAY 2021

DRAWING NO BAL-P-001

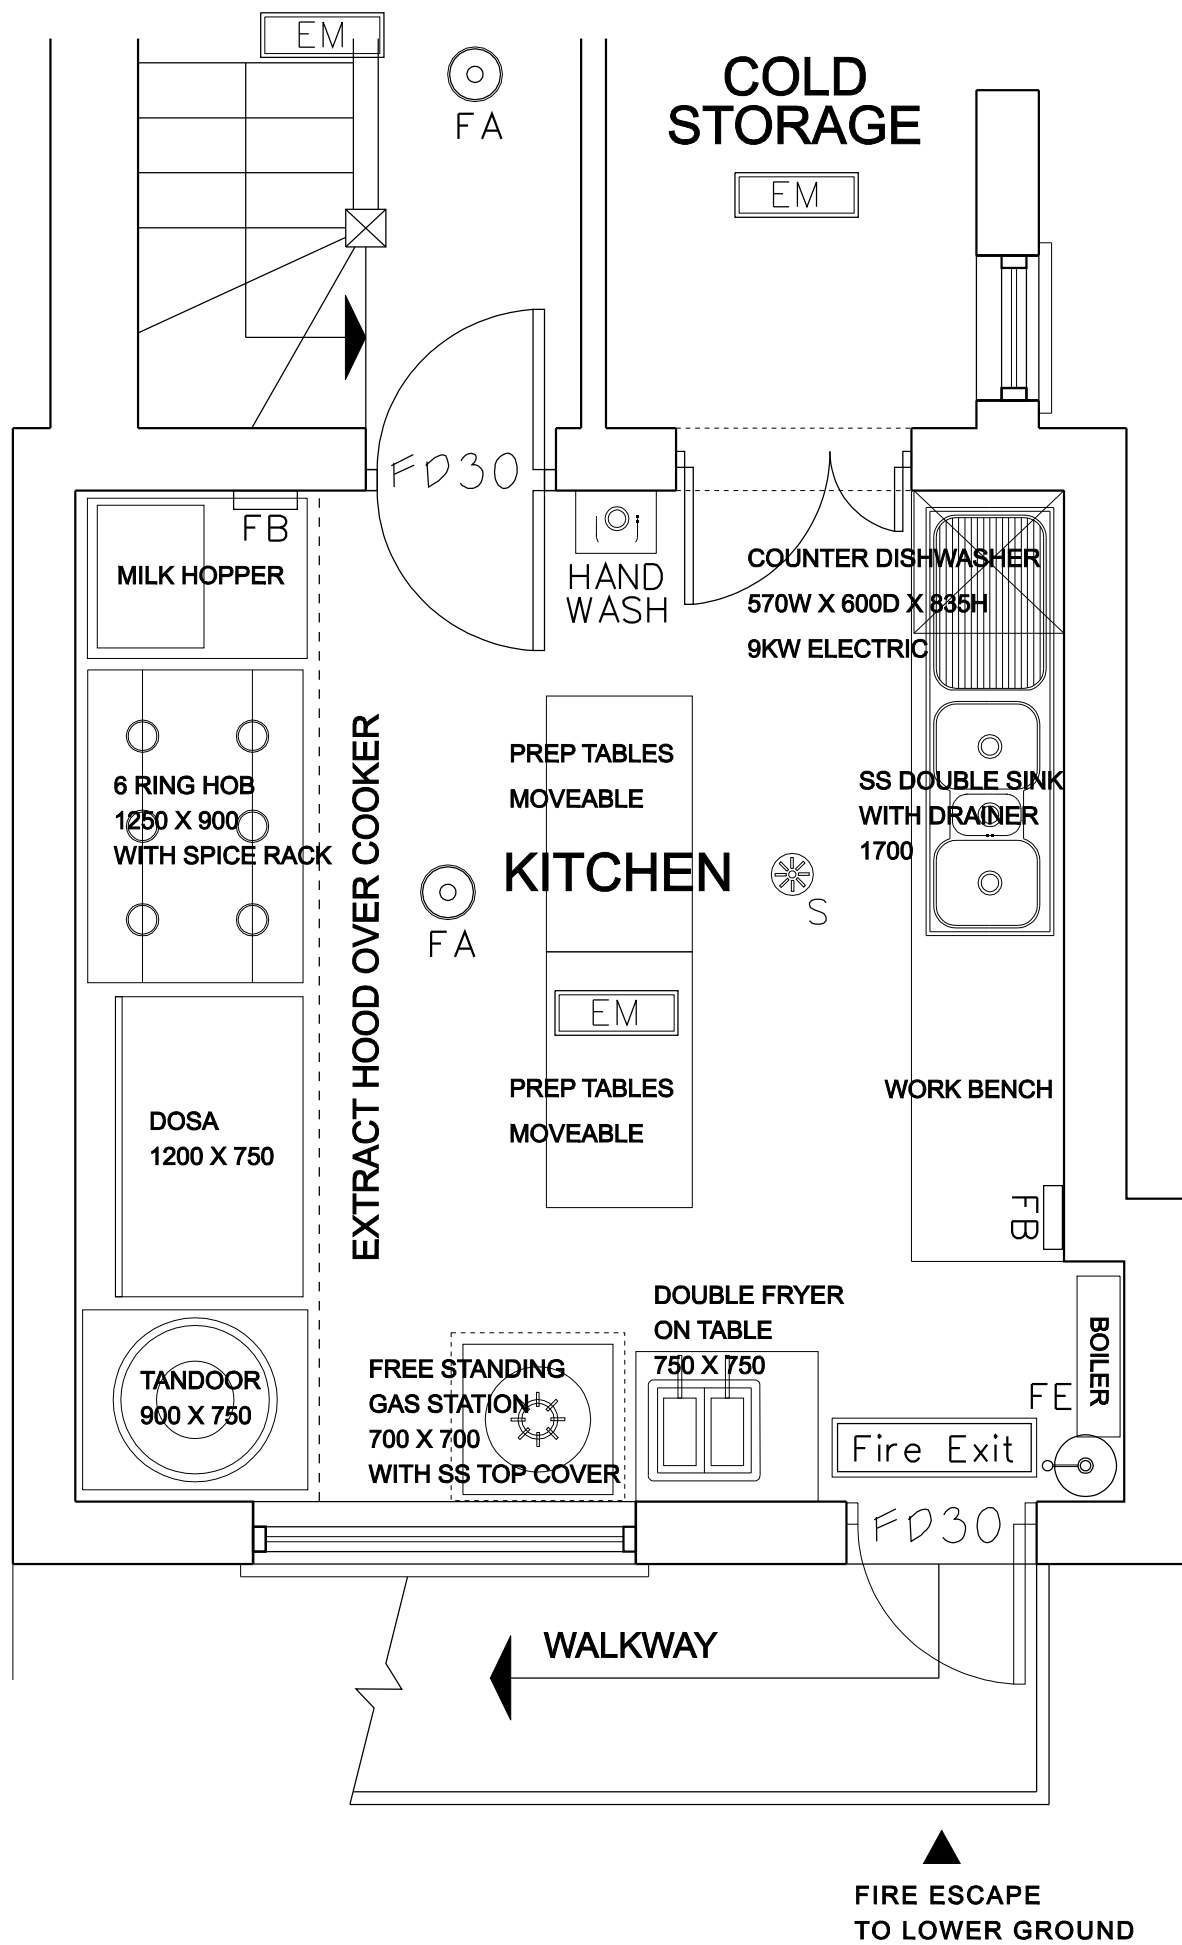

CLIENT

BALTI HUT  
 435 ALEXANDRA AVE,  
 RAYNERS LANE,  
 HARROW  
 HA2 9SE

DRAWING

KITCHEN LAYOUT  
 GROUND FLOOR

SCALE

A3@NTS

DATE

MAY 2021

DRAWING NO

BAL-P-002