
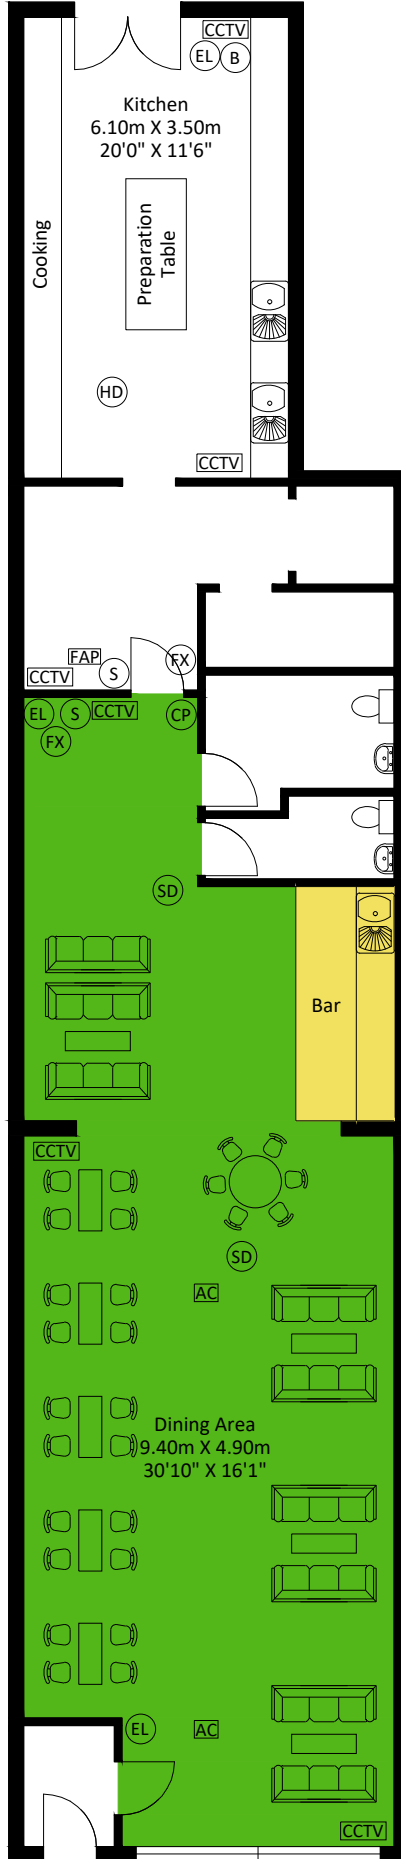


Note:

- ⊙SD = Smoke Detector
- ▭FD = Fire Door
- ⊙EL = Emergency Light
- ⊙HD = Heat Detector
- ▭FAP = Fire Alarm Panel
- ⊙S = Sounder
- ⊙B = Boiler
- ▭CCTV = Camera
- ▭AC = Air Con
- ⊙FX = Fire Extinguisher
- ⊙CP = Call Point
- = Alcohol Display Area
- = Alcohol Consumption Area

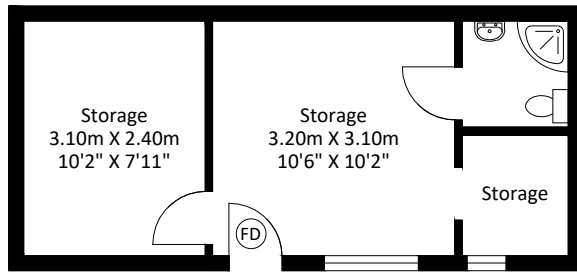

Floor Area
1422.98 sq. ft
(132.20 sq.m)

Gross Internal Area = 132.20 sq m / 1422.98 sq ft

1:100 CM @ A3



SCALE: From the plan to be scaled. the above scale bar must measure correct, e.g. 5 Centimeters when printed

Existing Plan

FLOOR PLANS, LEASE PLANS, ALCOHOL LICENSE PLANS
EPC - ENERGY PERFORMANCE CERTIFICATES,
PROPERTY PHOTOGRAPHY, BROCHURES

Drawing title : 126 Pinner Road, Harrow, HA1 4JD

Scale : 1:100 CM @ A3

Copyright :

Date: 25-07-2022