



Copyright of this drawing is vested in 5plus Architects and it must not be copied or reproduced without written consent. Figures and dimensions are to be taken from this drawing. Do not scale from this drawing. All Contractors must refer to this drawing and are responsible for verifying and checking all dimensions against the actual work. 5plus Architects are to be advised of any variation between drawings and the conditions. This drawing shall remain the property of 5plus Architects and shall not be disseminated for promotional purposes. All dimensions and levels shall be taken only from those values stated in text on the drawing.

CONSTRUCTION: It is considered that the proposed works are within the scope of a competent Contractor and as such no structural supports have been identified, other to relevant floor structure/Designated Floor Assessor.


KEY PLAN:
KEY
 Building surveyed by CSL Surveys in November 2019.

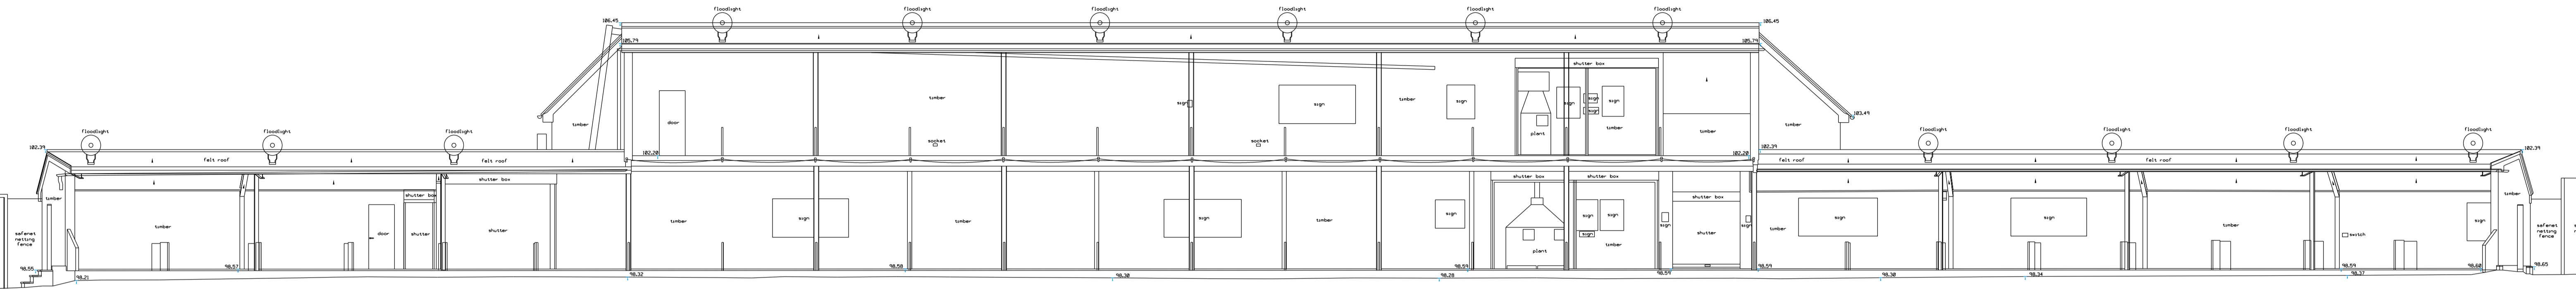


1 Existing North Elevation
 04_2000 1:100 @ A1

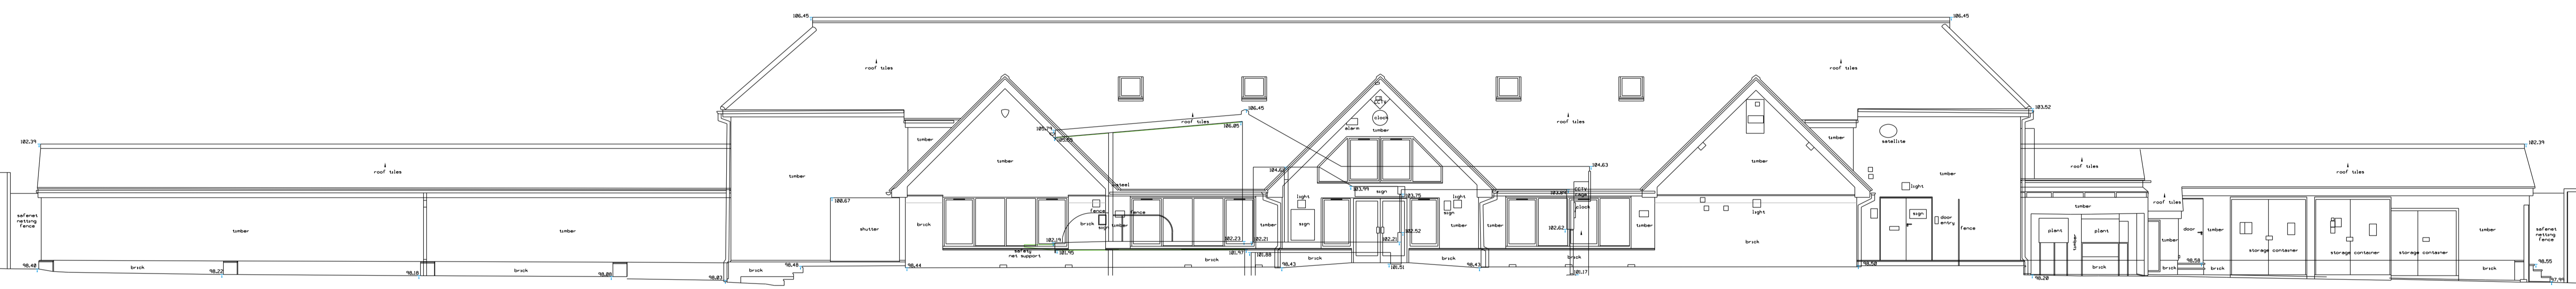

2 Existing South Elevation
 04_2000 1:100 @ A1

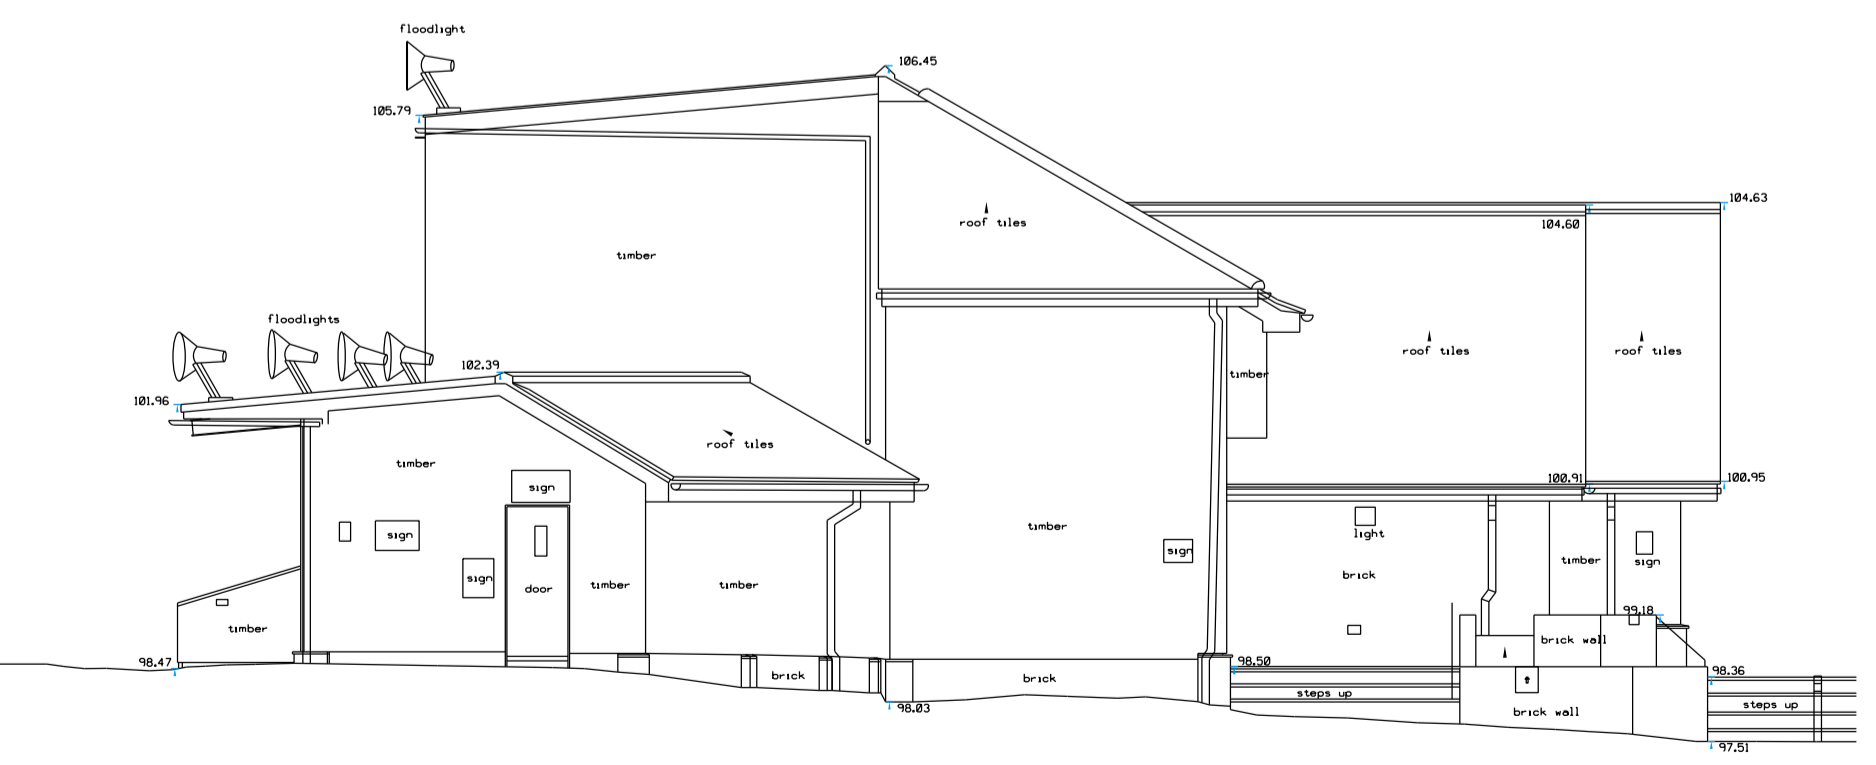


3 Existing West Elevation
 04_2000 1:100 @ A1

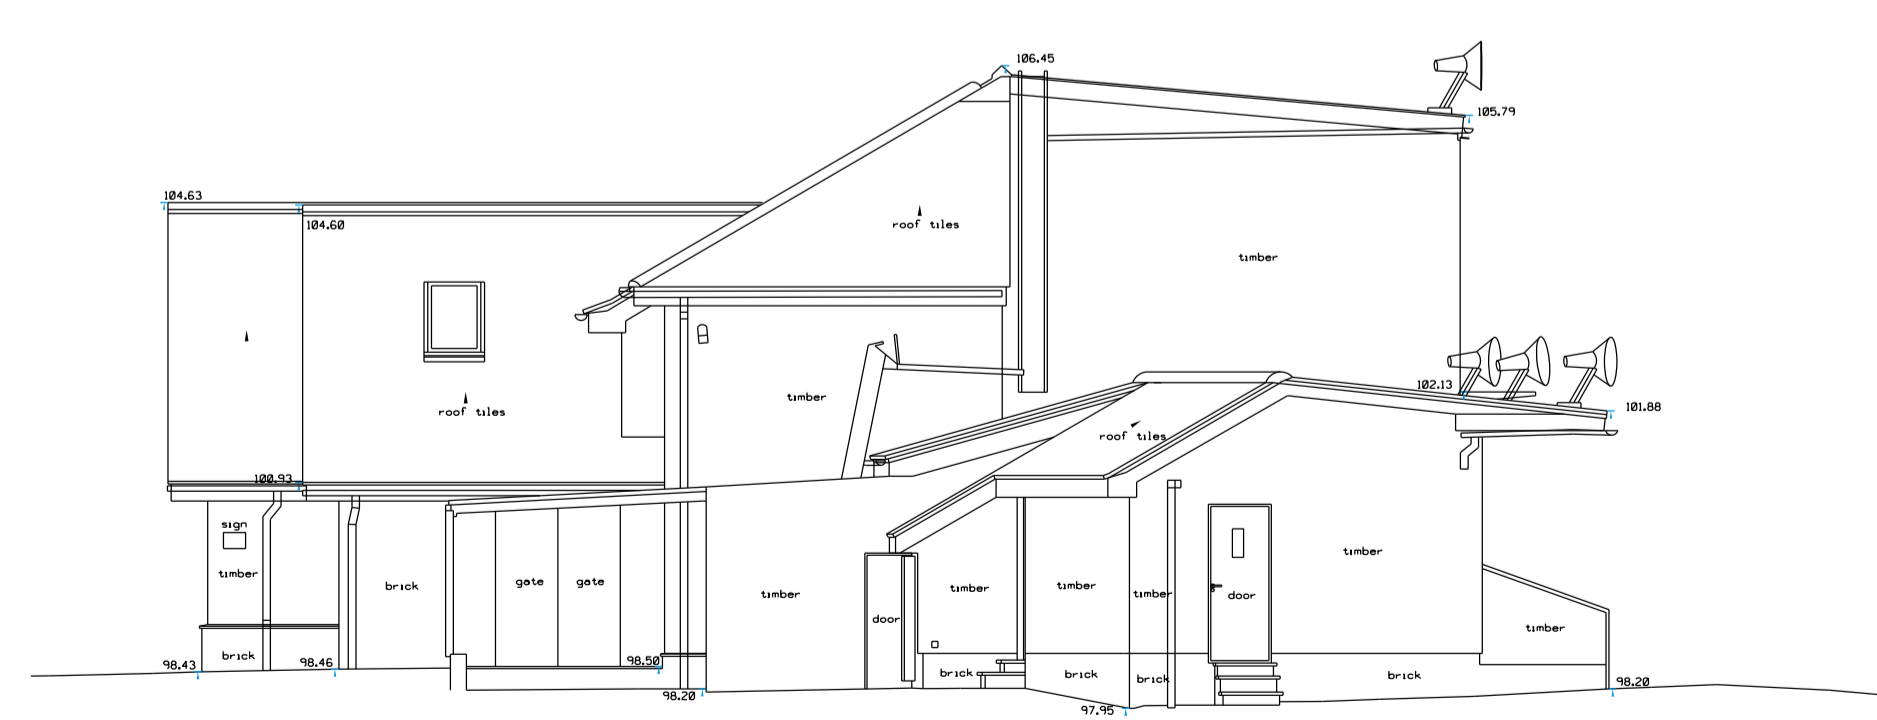

4 Existing East Elevation
 04_2000 1:100 @ A1

03	27/01/21	Issued for Planning
02	28/08/20	Issued for Planning
01	22/08/20	Issued for information
00	29/06/20	Issued for information

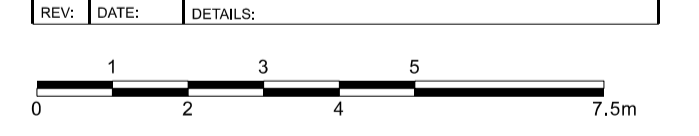

5plus architects
 London, 0207 253 7644
 Third Floor, 25 Chart Street,
 London N1 6FA
 Manchester, 0161 228 0211
 Fourth Floor, The Hive, 47 Lever Street,
 Manchester M1 1FN
 5plusarchitects.com

PROJECT:
 Brockley Hill, Stanmore - New Banqueting Facility

TITLE:
 Existing Elevations
 As surveyed in November 2019

SCALE: 1:100 @ A1
ORIGIN DATE: 14/05/20
DRAWN: MB
CHECKED: AT

STATUS:
 Stage 2 - Planning

PROJECT: 05851
DRAWING NO.: B1_04_2000
REV: 03