



Copyright of this drawing is vested in 5plus Architects and it must not be copied or reproduced without written consent.
 Figures, dimensions and notes are to be taken from this drawing. Do not scale from this drawing.
 All Contractors must refer to this drawing and are responsible for taking and checking all dimensions prior to their work.
 5plus Architects are to be advised of any variation between drawings and site conditions.
 Electronic files should be saved as they are and should not be downloaded for amendments.
 All dimensions and levels should be 'read' only from those values stated in text on the drawing.
 CONSTRUCTION - It is considered that the proposed works are within the scope of a competent Contractor and as such no structural reports have been identified, refer to relevant local Structural Designers Risk Assessment.

KEY PLAN:

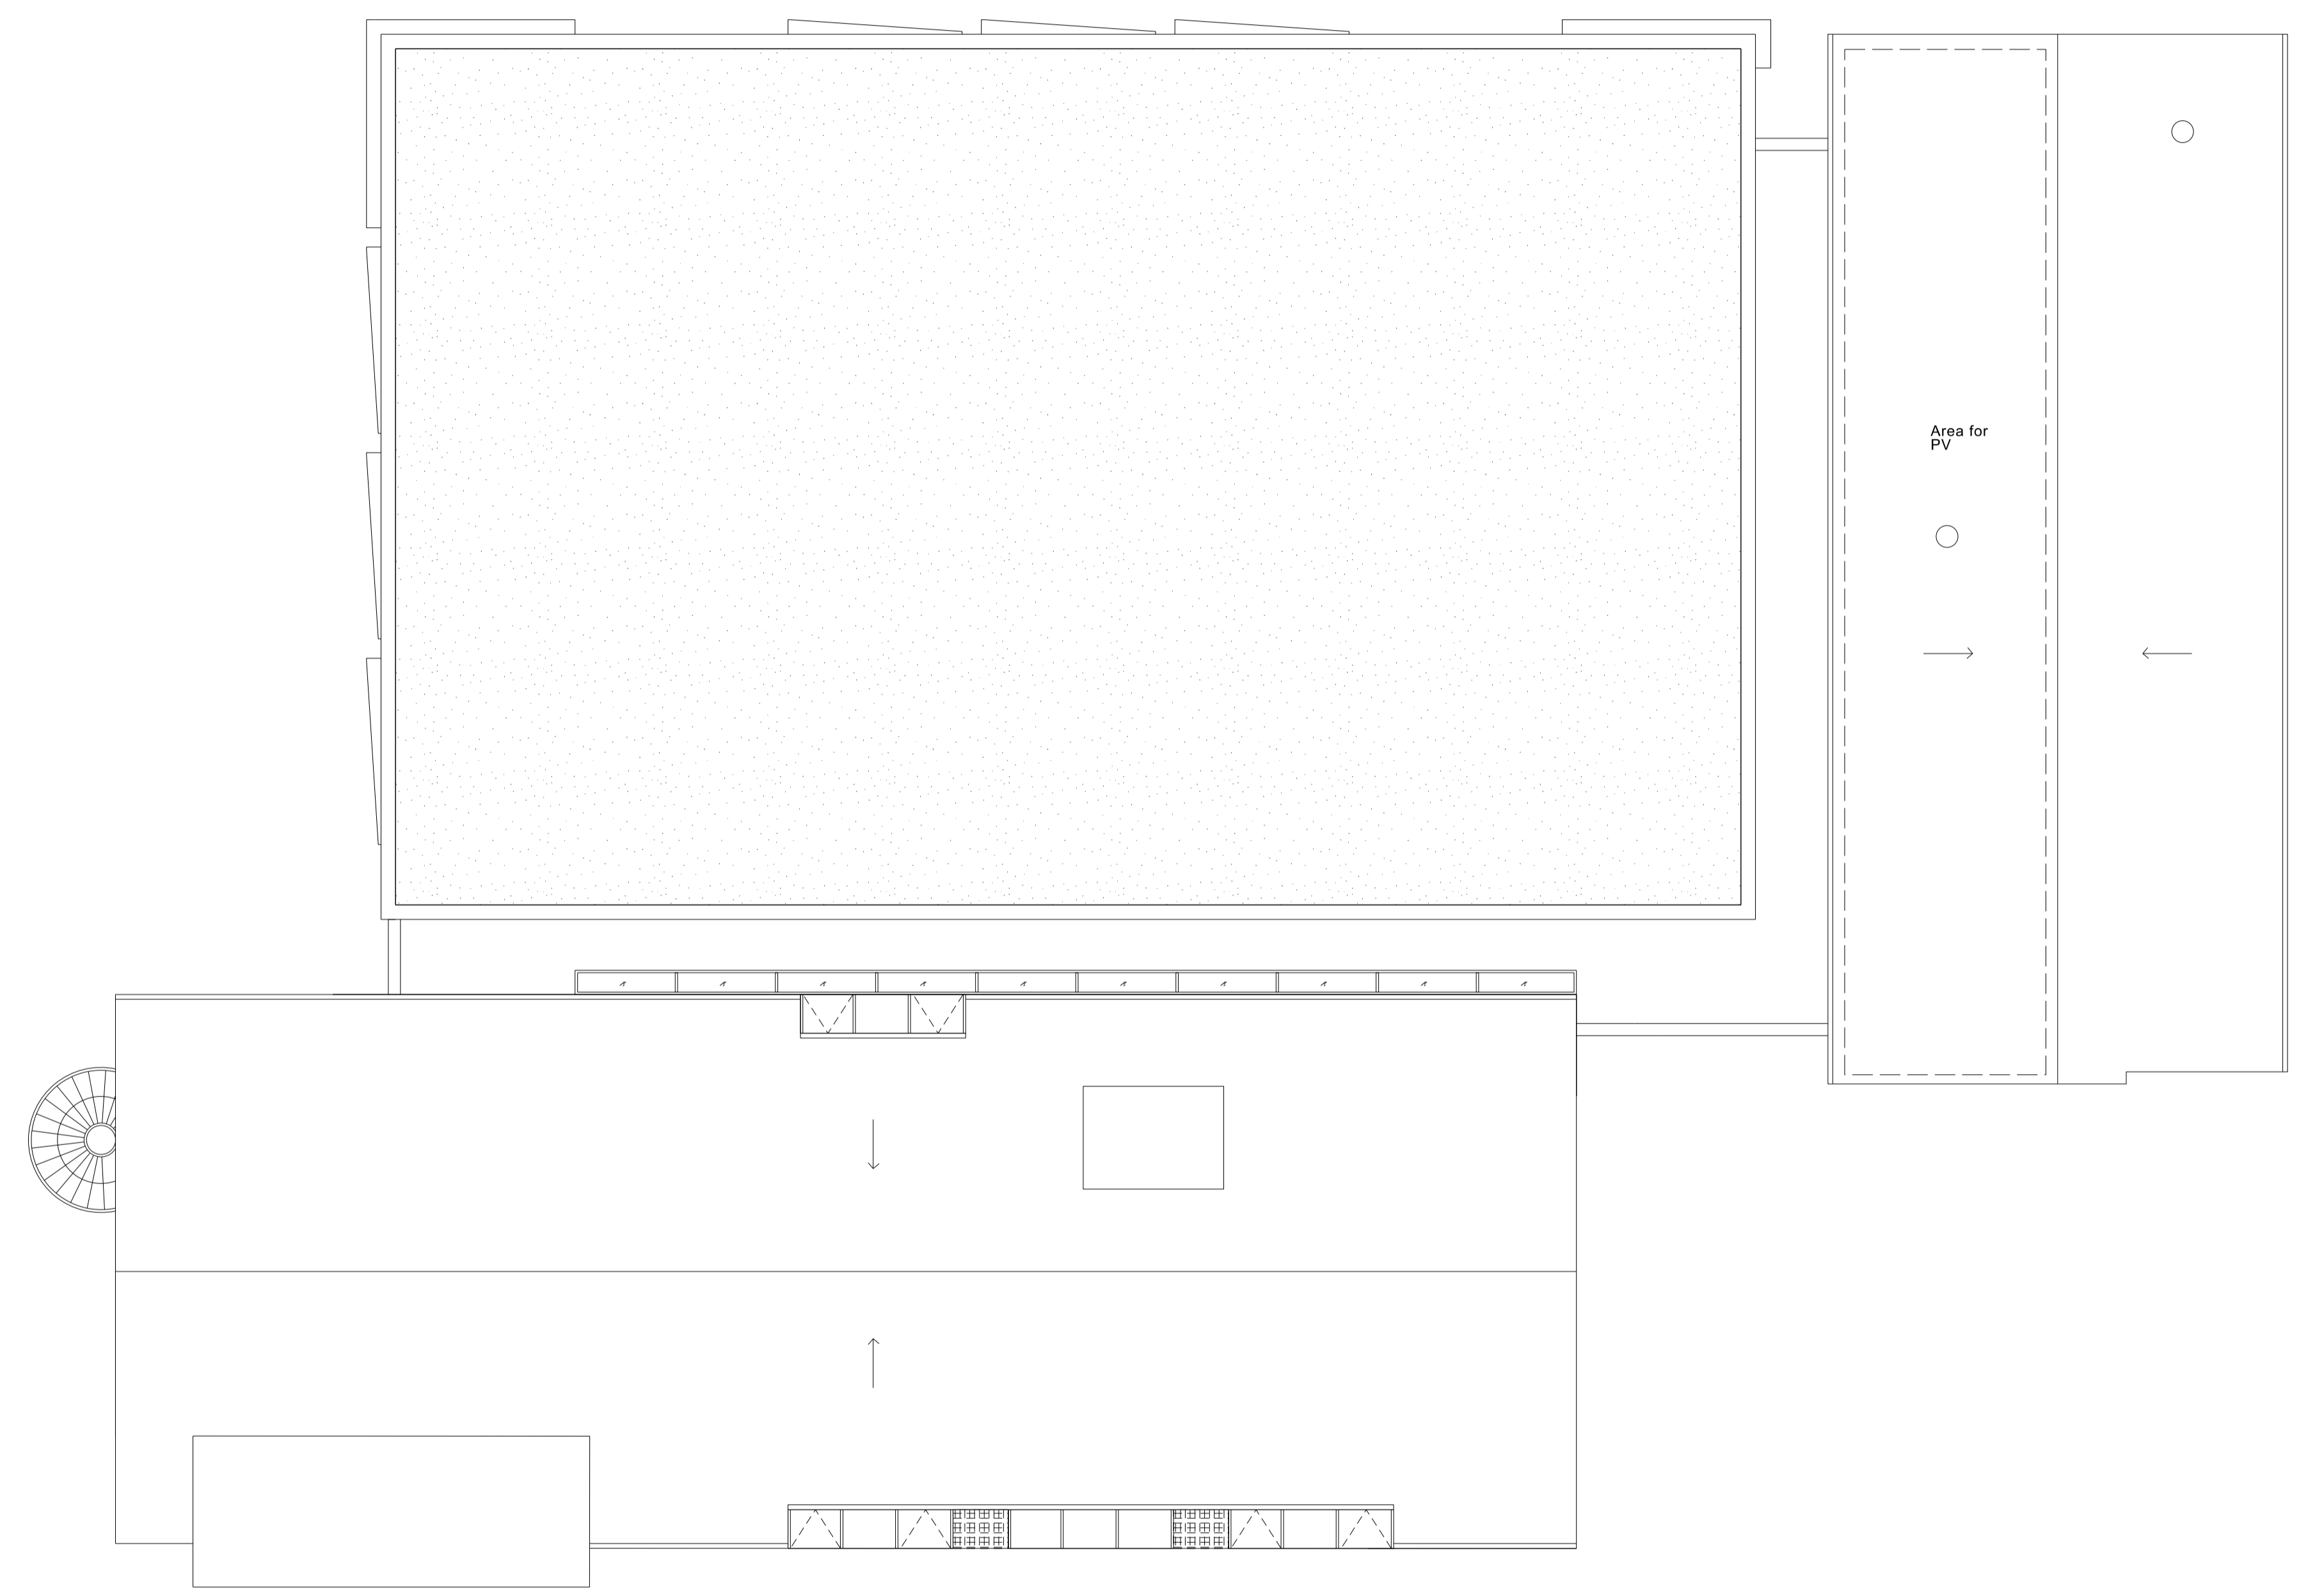

07	27/01/21	Issued for Planning
06	26/08/20	Issued for Planning
05	22/08/20	Issued for information
04	06/08/20	Issued for information
03	29/06/20	Issued for information
02	28/05/20	Issued for information
01	22/05/20	Issued for information

REV.	DATE	DETAILS
0		
1		
2		
3		
4		
5		
7.5m		

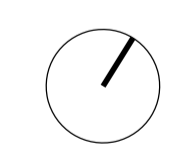

5plus architects

London, 0207 253 7644
 Third Floor, 25 Chart Street,
 London N1 6FA

Manchester, 0161 228 0211
 Fourth Floor, The Hive, 47 Lever Street,
 Manchester M1 1FN

5plusarchitects.com

PROJECT:
Brockley Hill, Stanmore - New Banqueting Facility

TITLE:
Proposed Roof Plan

SCALE: 1:100@A1 ORIGIN DATE: 19/05/20 DRAWN: MB CHECKED: AT

STATUS:
Stage 2 - Planning

PROJECT: 05851 DRAWING NO: B1_02_2202 REV: 07