



Copyright of this drawing is vested in 5plus Architects and it must not be copied or reproduced without written consent. Figures and dimensions are to be taken from this drawing. Do not scale from this drawing. All Contractors must refer to this drawing and are responsible for verifying and checking all dimensions against the final work. 5plus Architects are to be advised of any variation between drawings and the conditions. All dimensions and levels should be 'read only' from those values stated in text on the drawing. **CONSTRUCTION:** It is considered that the proposed works are within the scope of a competent Contractor and as such no structural checks have been identified, other to relevant local Structural Designers. **KEY PLAN:**

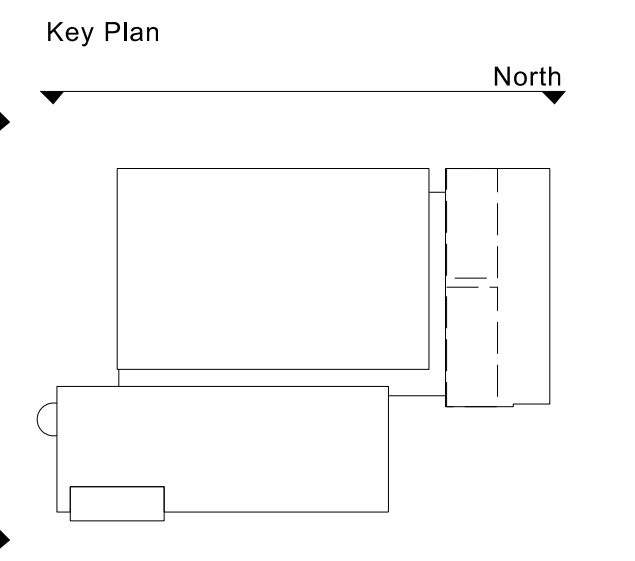

- Materials Key**
- 1 Slate cladding / roofing
 - 2 Blackened timber cladding
 - 3 Glazing / Obscured glazing
 - 4 Black anodized framing
 - 5 Back-painted glass
 - 6 Blackened timber fins
 - 7 Painted metal staircase with mesh balustrade
 - 8 Timber fencing
 - 9 Green Wall
 - 10 PPC Flashing
 - 11 Mesh panel
 - 12 Bronze textured panel
 - 13 High security door - painted
 - 14 Louvre - PPC
 - 15 Grey/Blue Brick
 - 16 Stainless steel flue
 - 17 Timber door
 - 18 External lighting
 - 19 PPC Flashing trims
 - 20 Black metal sheeting




1 North Elevation
04_2201 1:100 @ A1

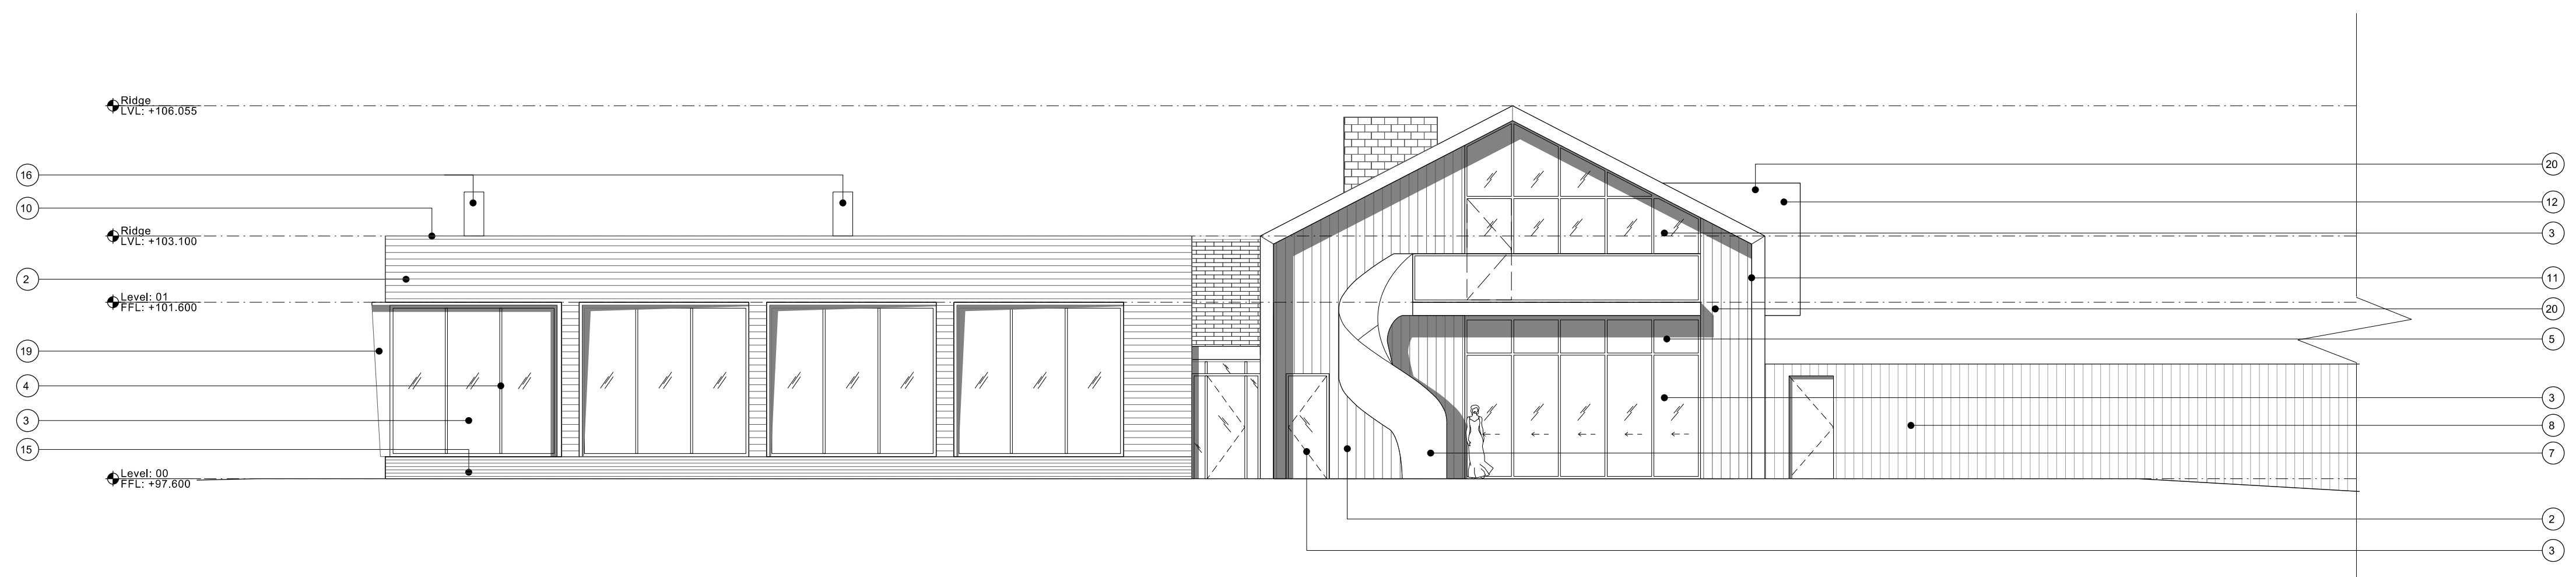

2 West Elevation
04_2201 1:100 @ A1

| REV. | DATE | DETAILS |
|------|----------|------------------------|
| 04 | 27/01/21 | Issued for Planning |
| 03 | 26/08/20 | Issued for Planning |
| 02 | 22/08/20 | Issued for information |
| 01 | 06/08/20 | Issued for information |
| 00 | 29/06/20 | Issued for information |

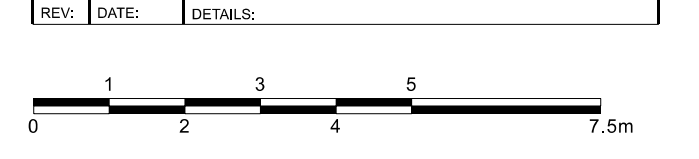

5plus architects

London, 0207 253 7644
Third Floor, 25 Chart Street,
London N1 6FA

Manchester, 0161 228 0211
Fourth Floor, The Hive, 47 Lever Street,
Manchester M1 1FN

5plusarchitects.com

PROJECT:
Brockley Hill, Stanmore - New Banqueting Facility

TITLE:
Proposed North and West Elevations

SCALE: 1:100 @ A1 ORIGIN DATE: 27/05/20 DRAWN: MB CHECKED: AT

STATUS:
Stage 2 - Planning

PROJECT: 05851 DRAWING NO: B1_04_2201 REV: 04