

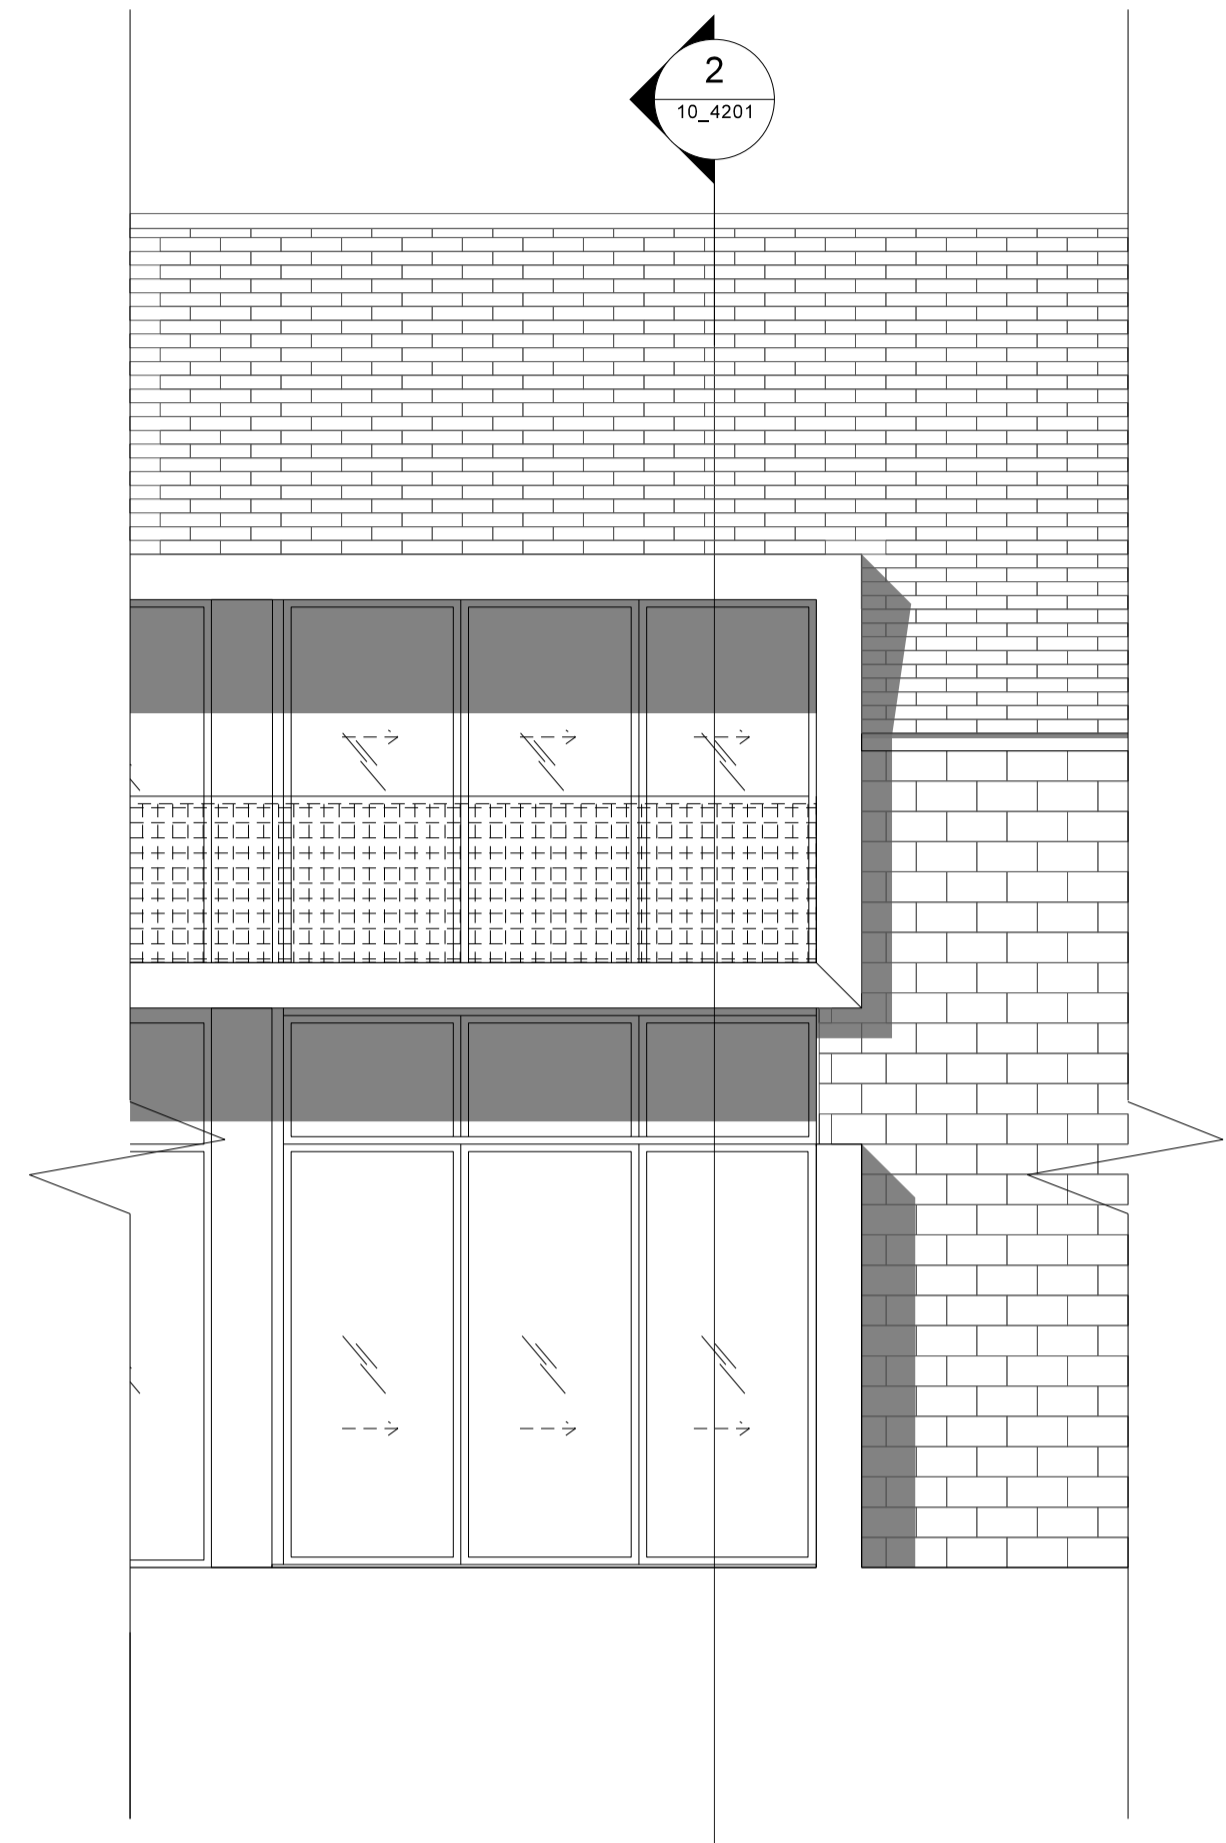


Copyright of this drawing is vested in 5plus Architects and it must not be copied or reproduced without written consent. Figures, elevations and sections are to be taken from this drawing. Do not scale from this drawing. All Contractors must refer to the site and are responsible for verifying and checking all dimensions prior to their work. 5plus Architects are to be advised of any variation between drawings and site conditions. This drawing is for information only and should not be relied upon for construction. All dimensions and levels should be taken from the datum unless stated to the contrary. CONTRACTOR: It is considered that the proposed works are within the scope of a competent Contractor and as such no structural reports have been identified, refer to relevant prior Structural Outgoing File Assessment.


KEY PLAN:

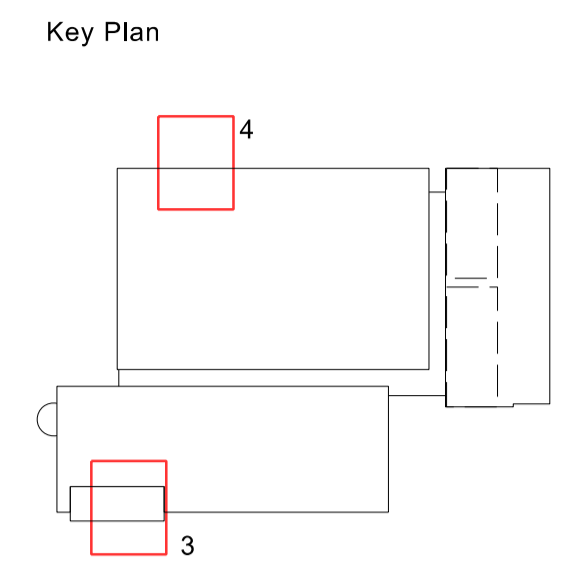


1 South Elevation
10_4201 1:50 @ A1

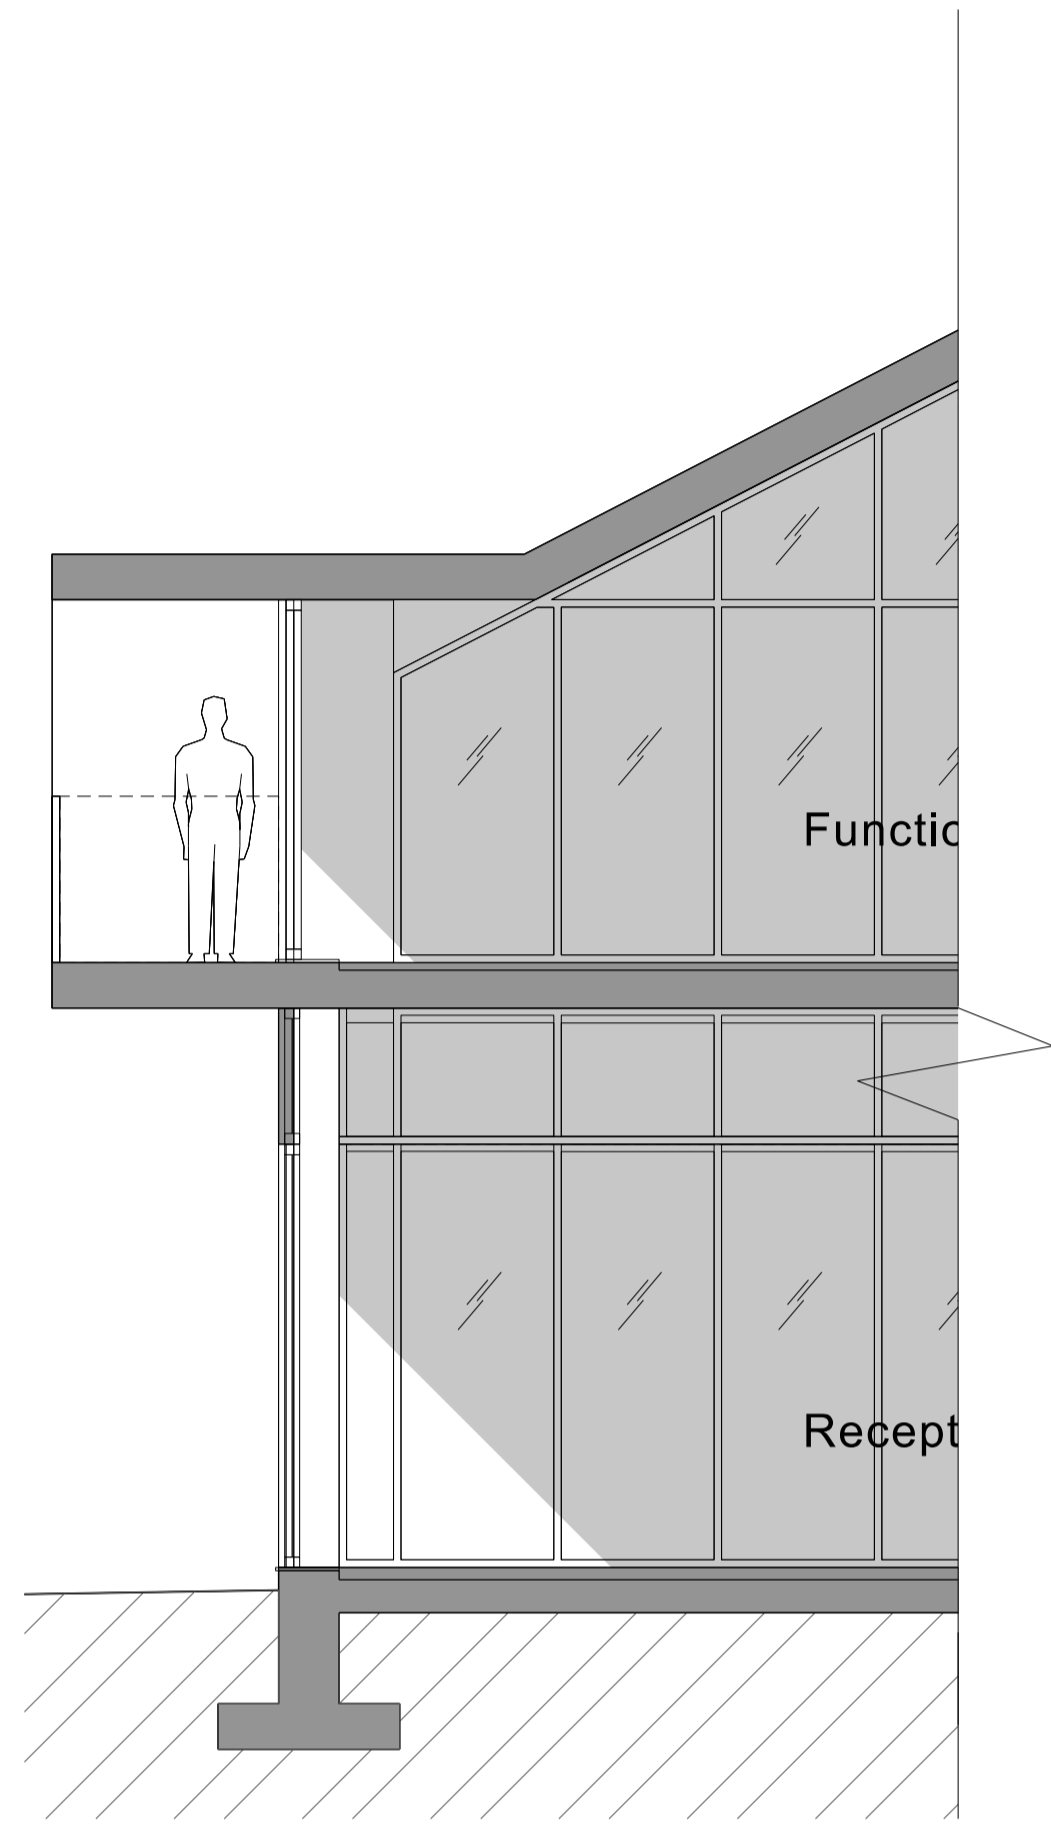


2 Detail Section
10_4201 1:50 @ A1

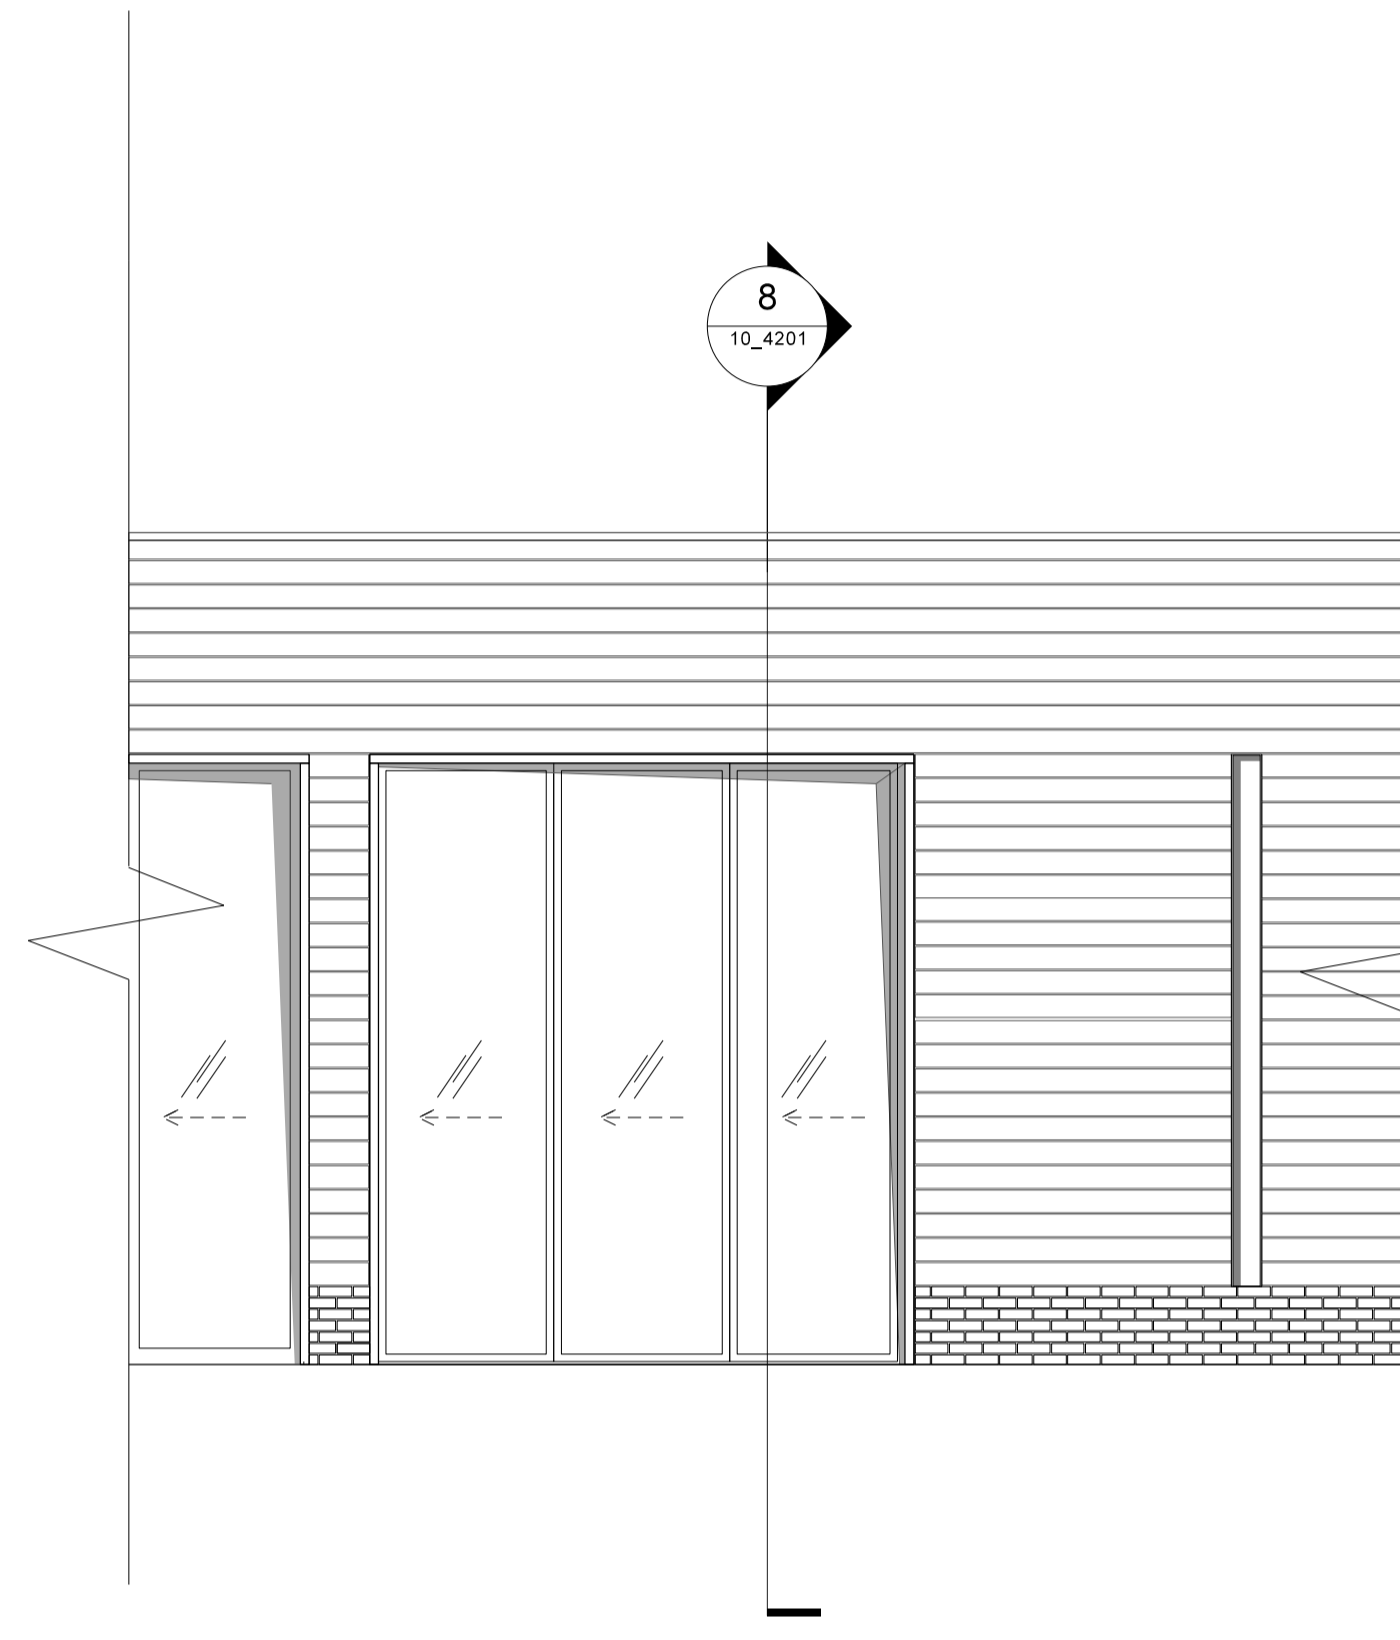

6 North Elevation
10_4201 1:50 @ A1

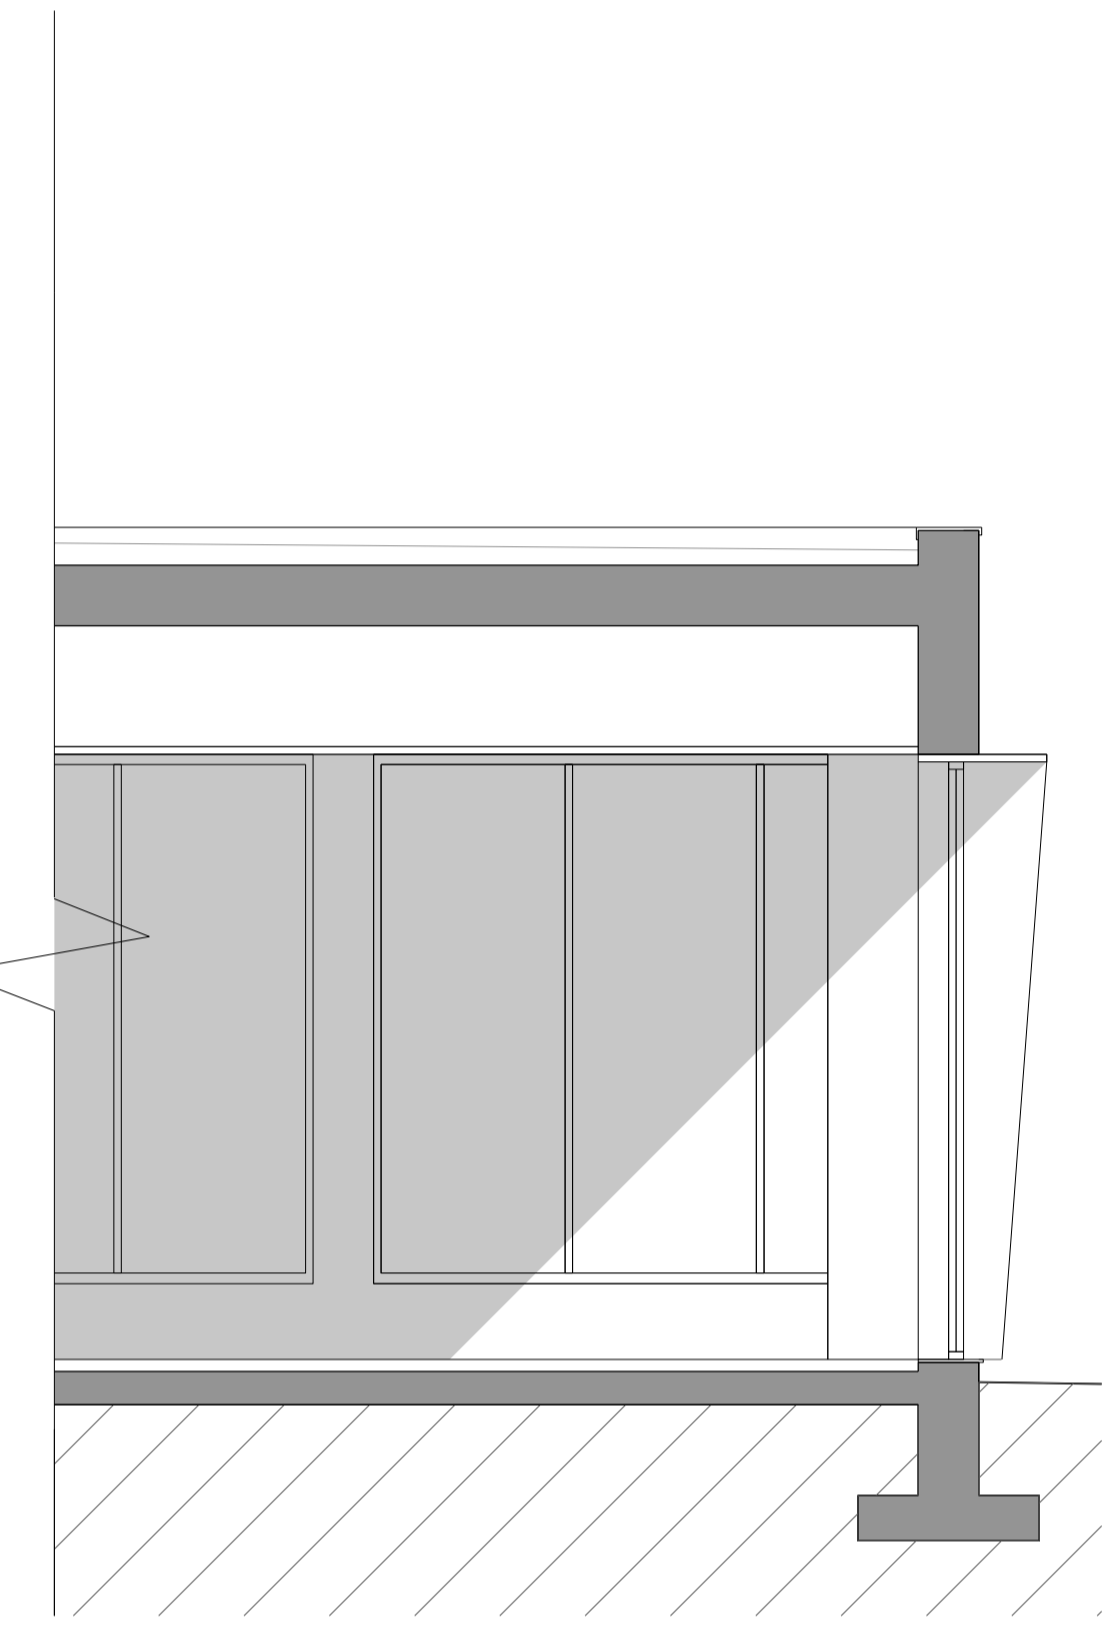


8 Detail Section
10_4201 1:50 @ A1

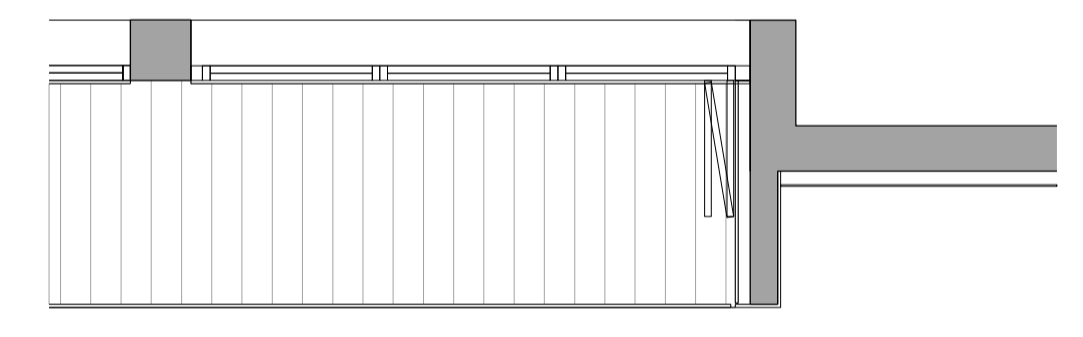

3 First Floor Detail Plan
10_4201 1:50 @ A1




5 3D View
10_4201 NTS

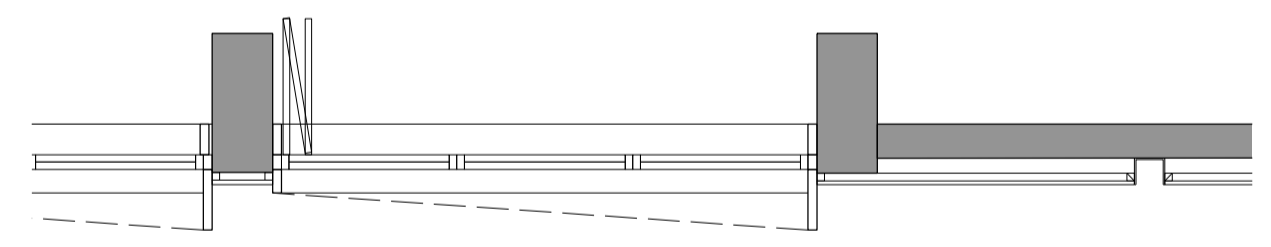

7 Ground Floor Detail Plan
10_4201 1:50 @ A1



9 3D View
10_4201 NTS

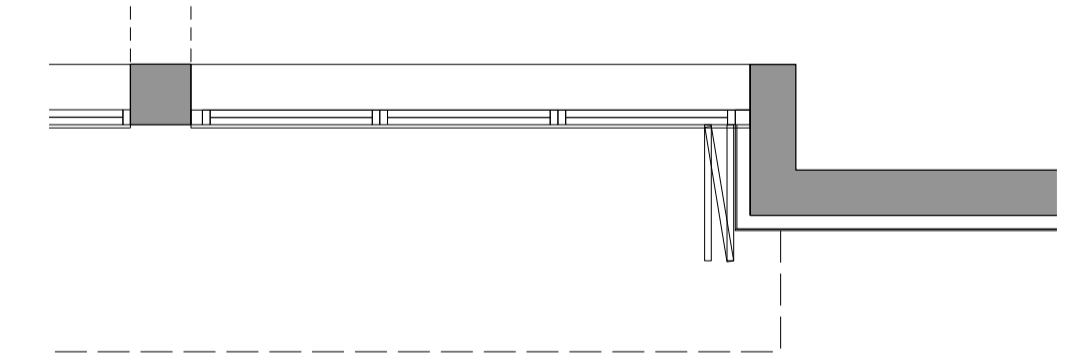

4 Ground Floor Detail Plan
10_4201 1:50 @ A1

Bay Study 3

Bay Study 4

02	27/01/21	Issued for Planning
01	26/08/20	Issued for Planning
00	22/08/20	Issued for information

REV: DATE: DETAILS:



5plus architects

London, 0207 253 7644
Third Floor, 25 Chart Street,
London N1 6FA

Manchester, 0161 228 0211
Fourth Floor, The Hive, 47 Lever Street,
Manchester M1 1FN

5plusarchitects.com

PROJECT: Brockley Hill, Stanmore - New Banqueting Facility

TITLE: Bay Studies

SCALE	ORIGIN DATE:	DRAWN:	CHECKED:
1:50 @ A1	05/08/20	MB	AT

STATUS: Stage 2 - Planning

PROJECT	DRAWING NO.:	REV:
05851	B1_10_4201	02