


Copyright of this drawing is vested in 5plus Architects and it must not be copied or reproduced without written consent. Figures dimensions only are to be taken from this drawing. Do not scale from this drawing. All Contractors must refer to this drawing and are responsible for verifying and checking all dimensions visible to their work. 5plus Architects are to be advised of any variation between drawings and site conditions. Electronic files drawings based on this copy and should not be downloaded for reproduction. All dimensions and levels should be 'read' only from those values stated in text on the drawing.


CONSTRUCTION - It is considered that the proposed works are within the scope of a competent Contractor and as such no structural supports have been identified, refer to relevant prior Structural Designers Risk Assessment.

KEY PLAN:

KEY

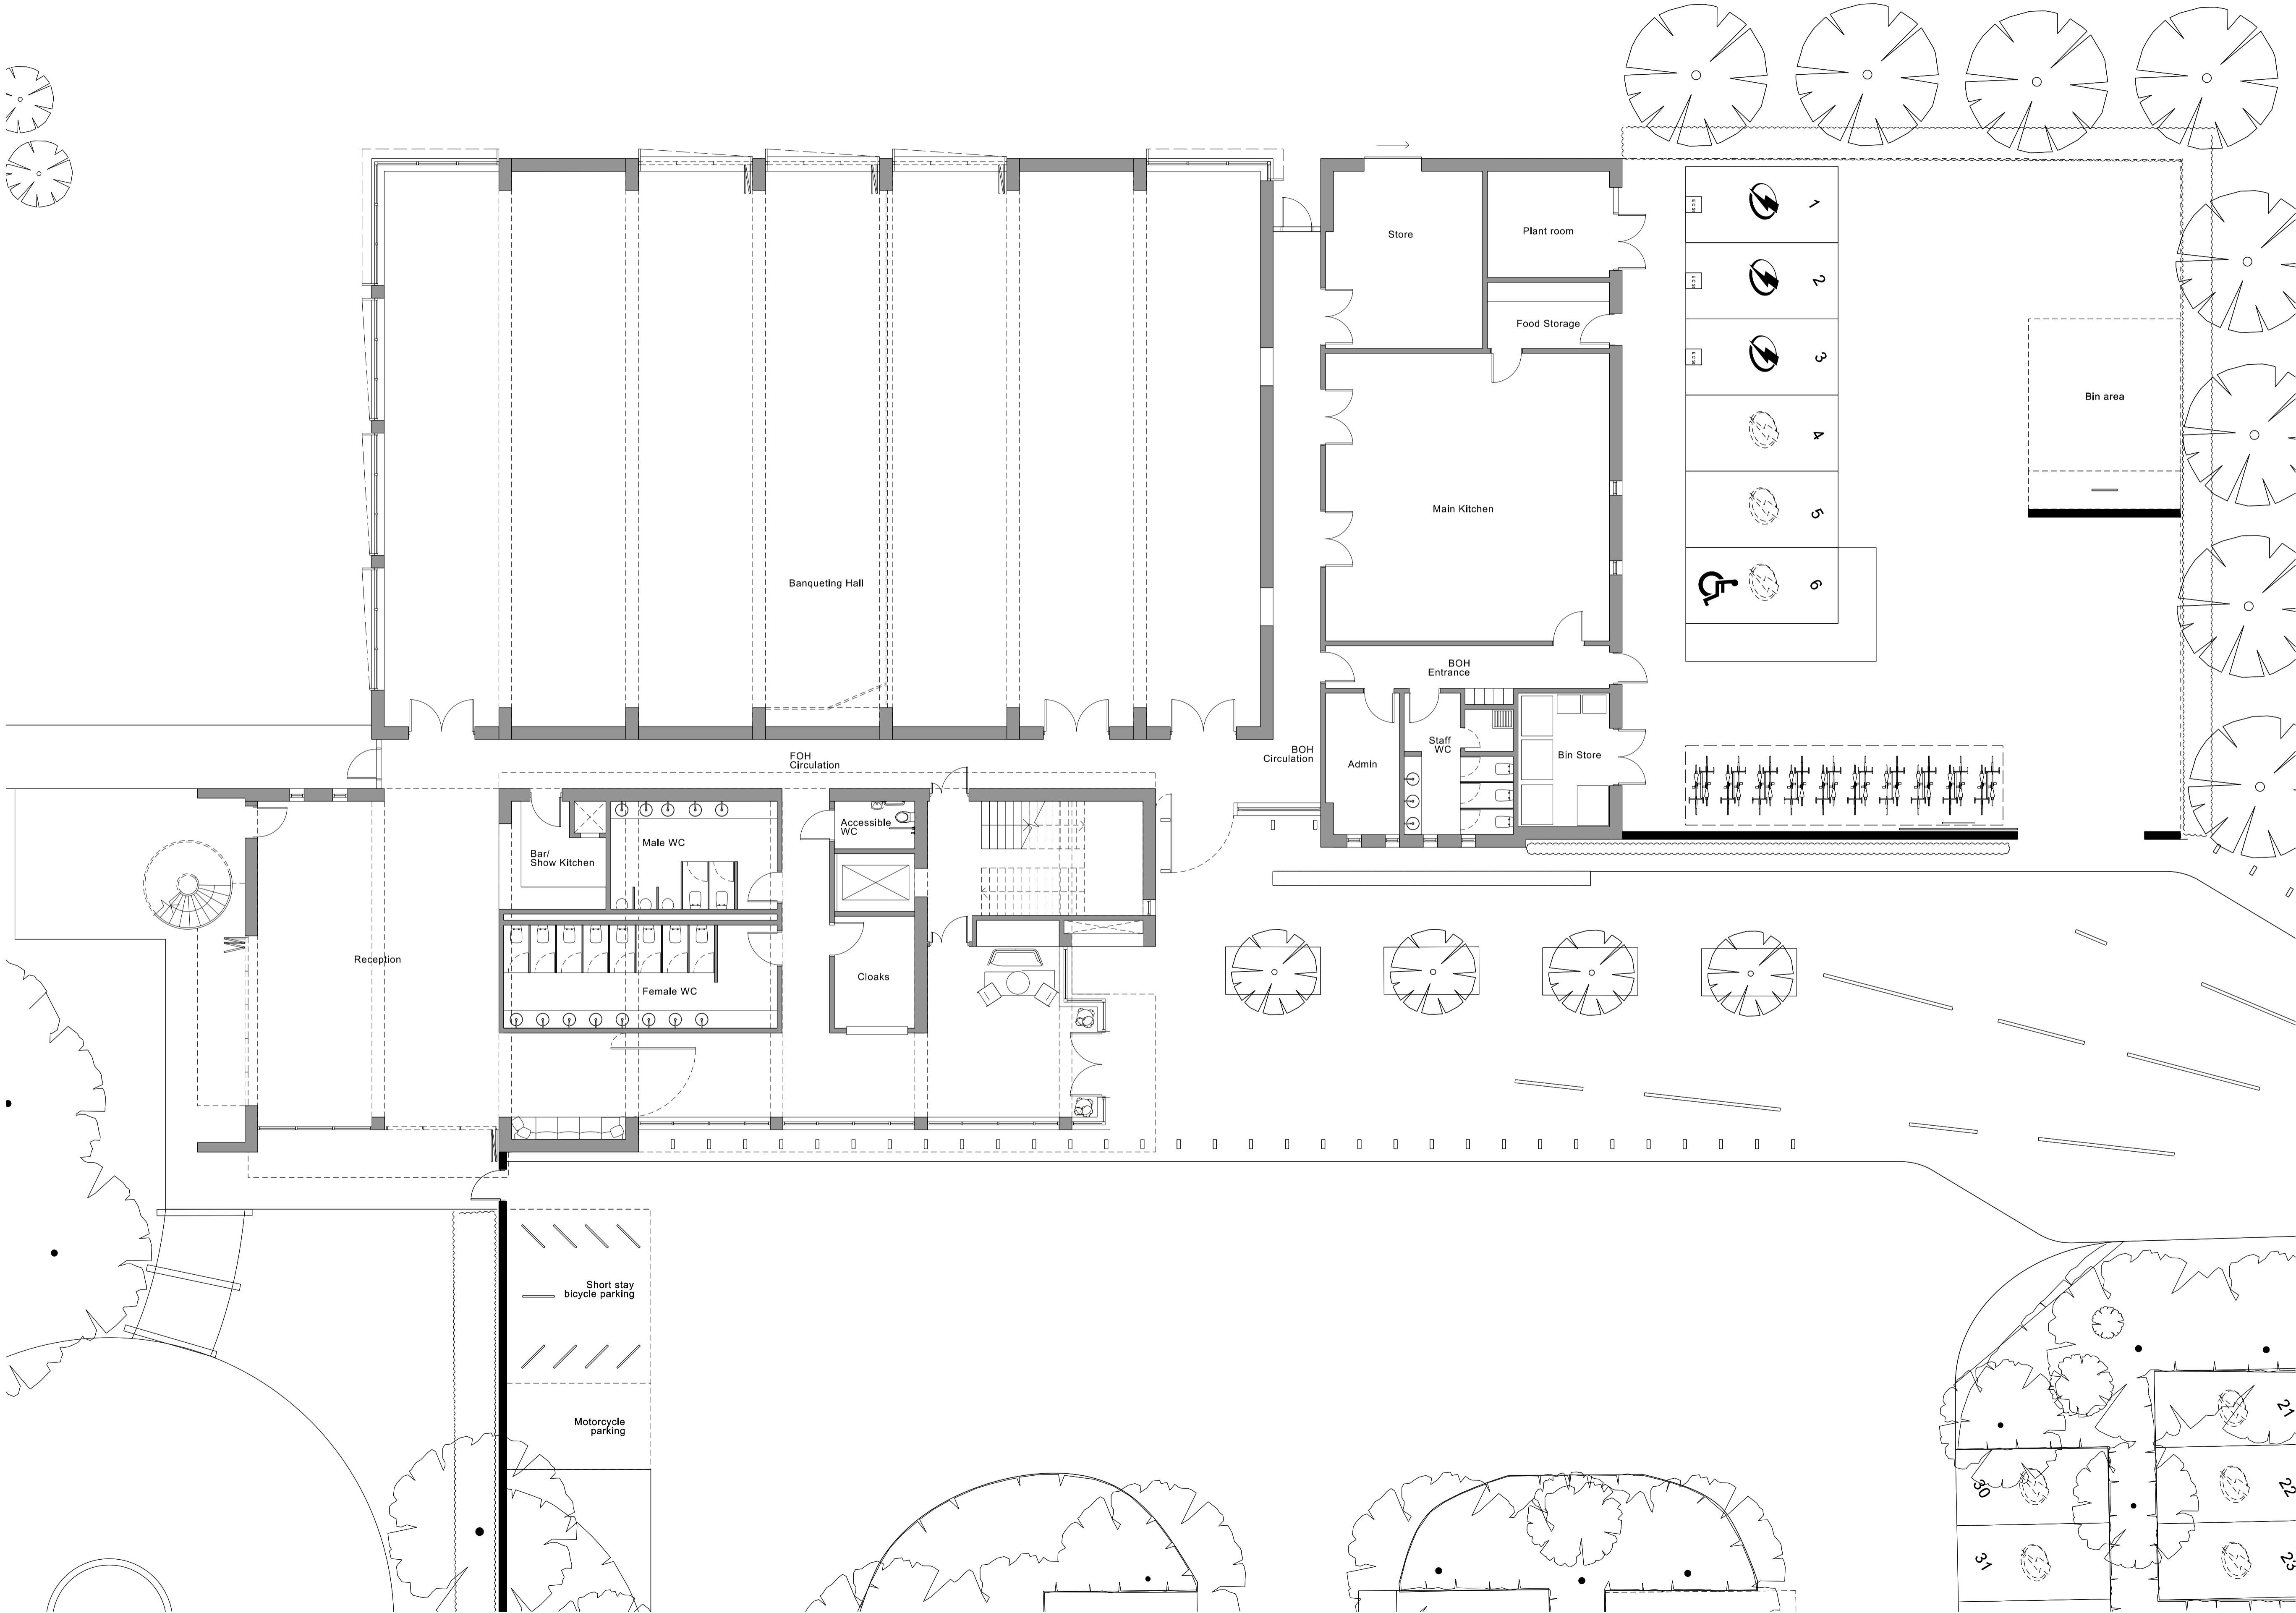

REV	DATE	DETAILS
07	27/01/21	Issued for Planning
06	26/08/20	Issued for Planning
05	22/08/20	Issued for information
04	06/08/20	Issued for information
03	29/06/20	Issued for information
02	29/05/20	Issued for information
01	22/05/20	Issued for information

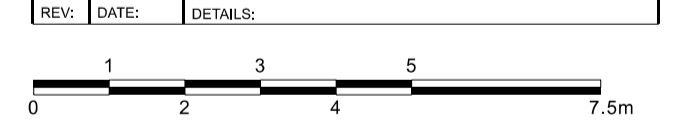

5plus architects

London, 0207 253 7644
Third Floor, 25 Chart Street,
London N1 6FA

Manchester, 0161 228 0211
Fourth Floor, The Hive, 47 Lever Street,
Manchester M1 1FN
5plusarchitects.com

PROJECT:
Brockley Hill, Stanmore - New Banqueting Facility

TITLE:
Proposed Ground Floor Plan

SCALE: 1:100@A1 ORIGIN DATE: 19/05/20 DRAWN: MB CHECKED: AT

STATUS:
Stage 2 - Planning

PROJECT DRAWING NO: 05851 B1_02_2200 REV: 07