


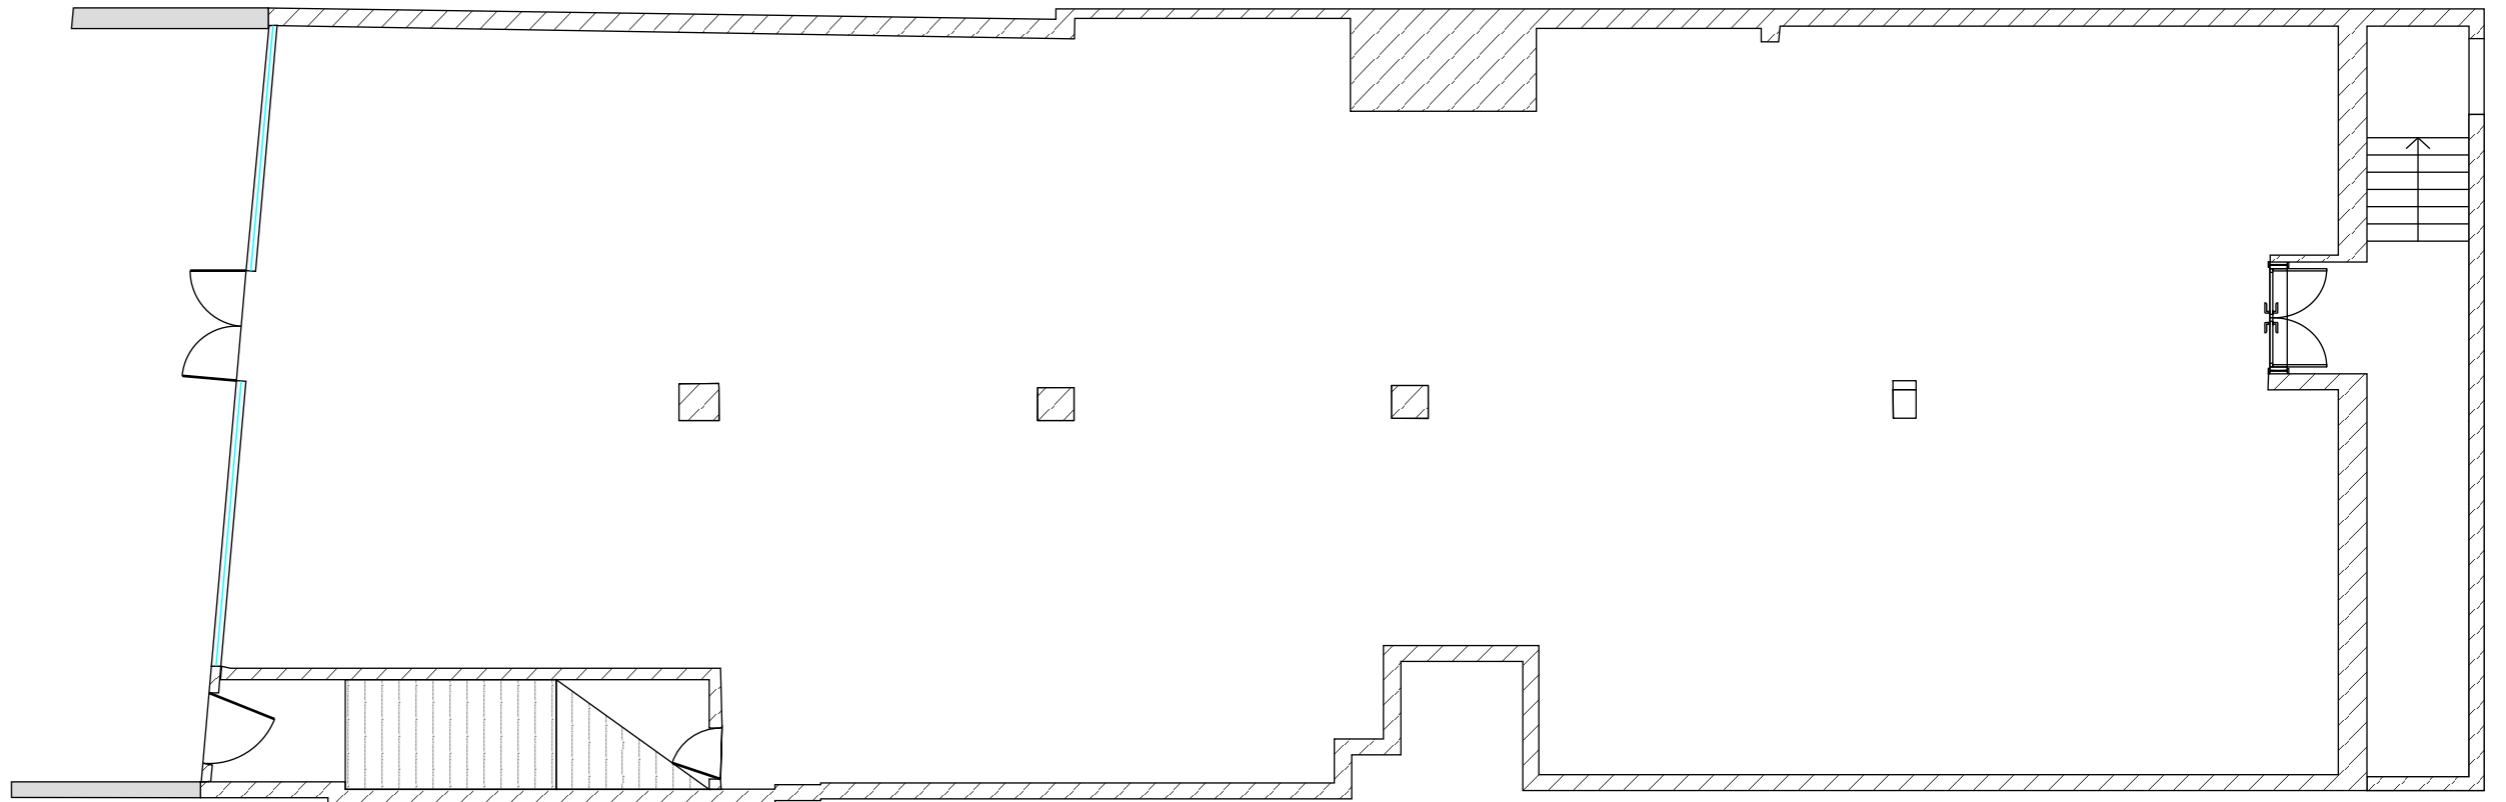


CURRENT FLOOR PLAN




NOT FOR CONSTRUCTION








 5 Francis Road Harrow HA1 2QZ M: 0740 522 65 76 E-Mail : info@ucmechanicalengineering.com http://www.ucmechanicalengineering.com/	CLIENT CETIN KAYGUSUZ	PROJECT Melissa Restaurant Project	DATE 16.08.2022	DRAWN BY UMUT CAN	DESCRIPTION ALCOHOL BOUNDARY PLAN	CLIENT ADDRESS 335-339 Station Road, Harrow, Middlesex, HA1 2AA	1/3 - A3
---	---------------------------------	---	---------------------------	-----------------------------	---	---	-----------------

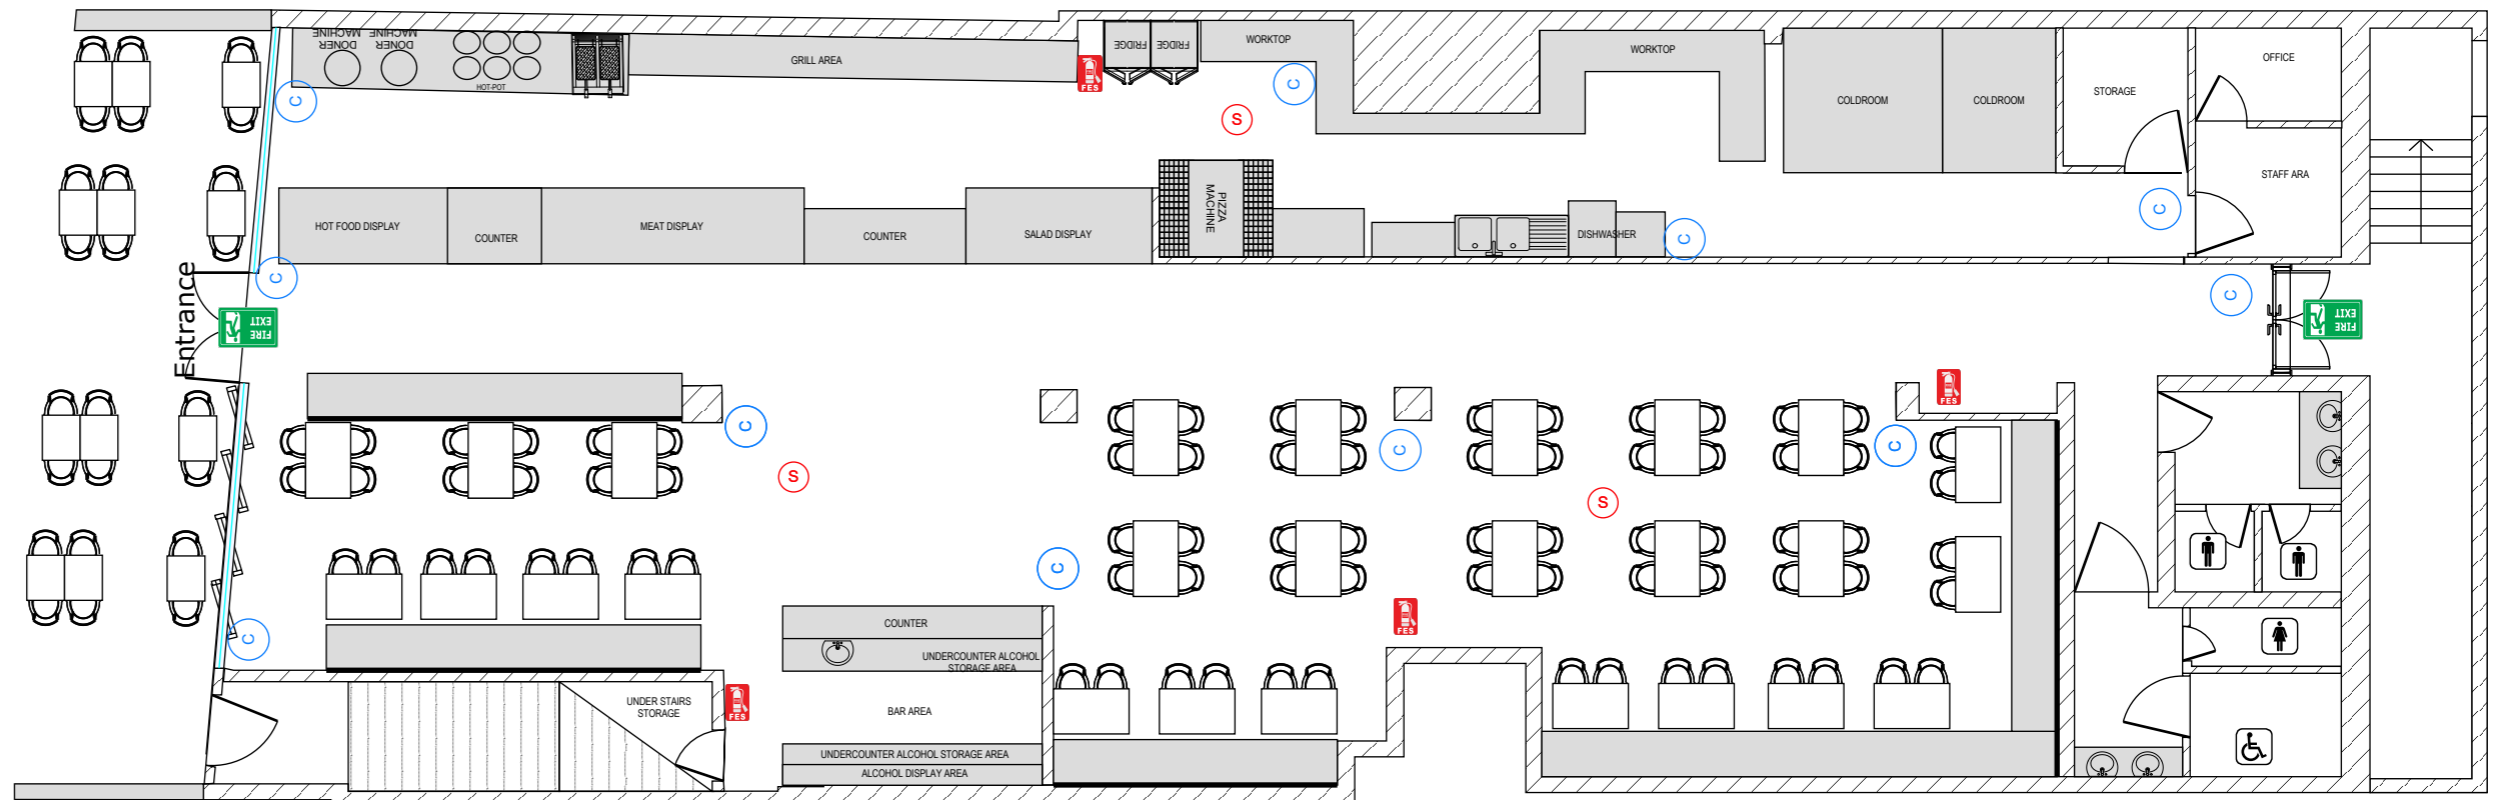

PROPOSED FLOOR PLAN



-  FIRE EXIT
-  SMOKE DEECTOR
-  SECURITY CAM
-  FIRE EXTINGUISHER STATION
-  WINDOW

NOT FOR CONSTRUCTION

SCALE 1:100 



5 Francis Road
Harrow HA1 2QZ
M: 0740 522 65 76
E-Mail : info@ucmechanicalengineering.com
<http://www.ucmechanicalengineering.com/>

CLIENT
CETIN KAYGUSUZ

PROJECT
Melissa Restaurant
Project

DATE
16.08.2022

DRAWN BY
UMUT CAN


DESCRIPTION
ALCOHOL
BOUNDARY
PLAN

CLIENT ADDRESS
335-339 Station Road,
Harrow, Middlesex,
HA1 2AA

2/3- A3



FLOOR PLAN

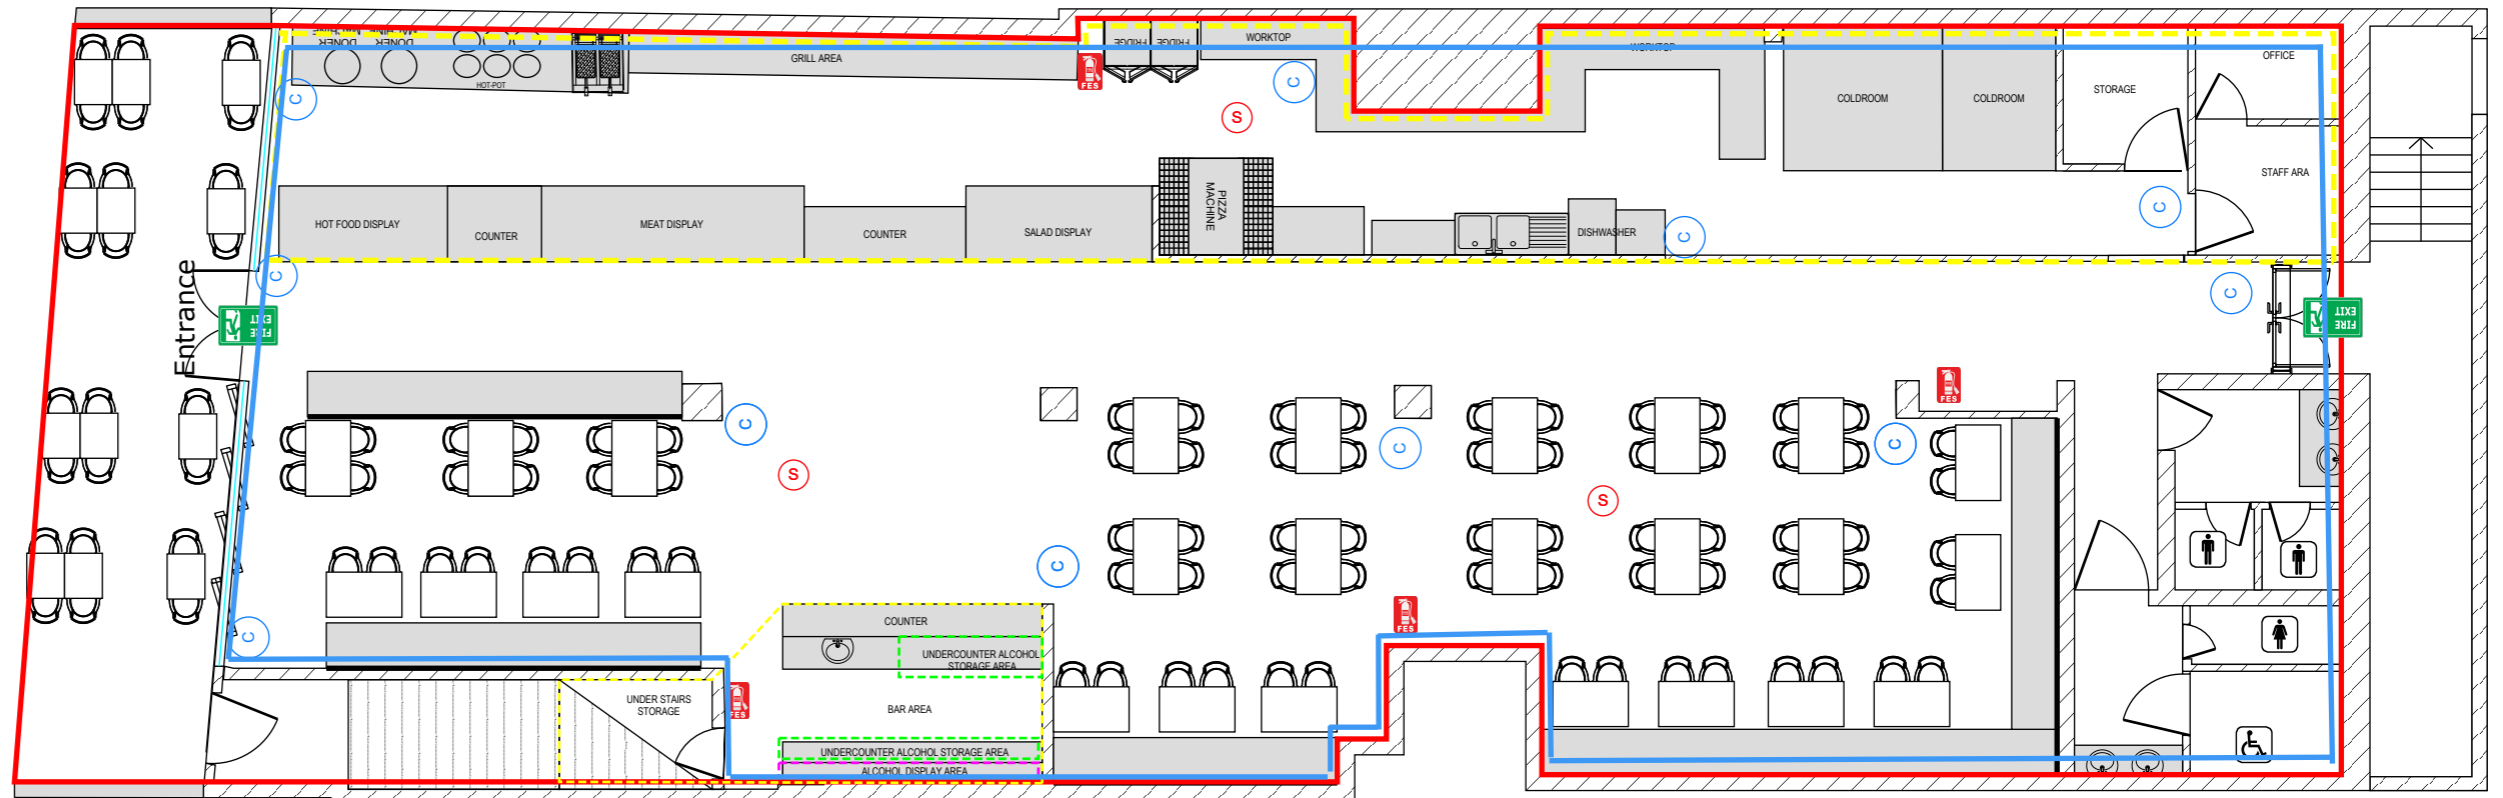

- FIRE EXIT
- SMOKE DEDECTOR
- SECURITY CAM
- FIRE EXTINGUISHER STATION
- WINDOW

- Alcohol Boundary
- Alcohol Display Area
- Alcohol Storage Area
- Kitchen and Staff Only Area
- Late night refreshment, Record music

NOT FOR CONSTRUCTION



5 Francis Road
Harrow HA1 2QZ
M: 0740 522 65 76
E-Mail : info@ucmechanicalengineering.com
<http://www.ucmechanicalengineering.com/>

CLIENT
CETIN KAYGUSUZ

PROJECT
Melissa Restaurant
Project

DATE
16.08.2022

DRAWN BY
UMUT CAN

DESCRIPTION
ALCOHOL
BOUNDARY
PLAN

CLIENT ADDRESS
335-339 Station Road,
Harrow, Middlesex,
HA1 2AA