


# PROPOSED LICENSING FLOOR PLAN

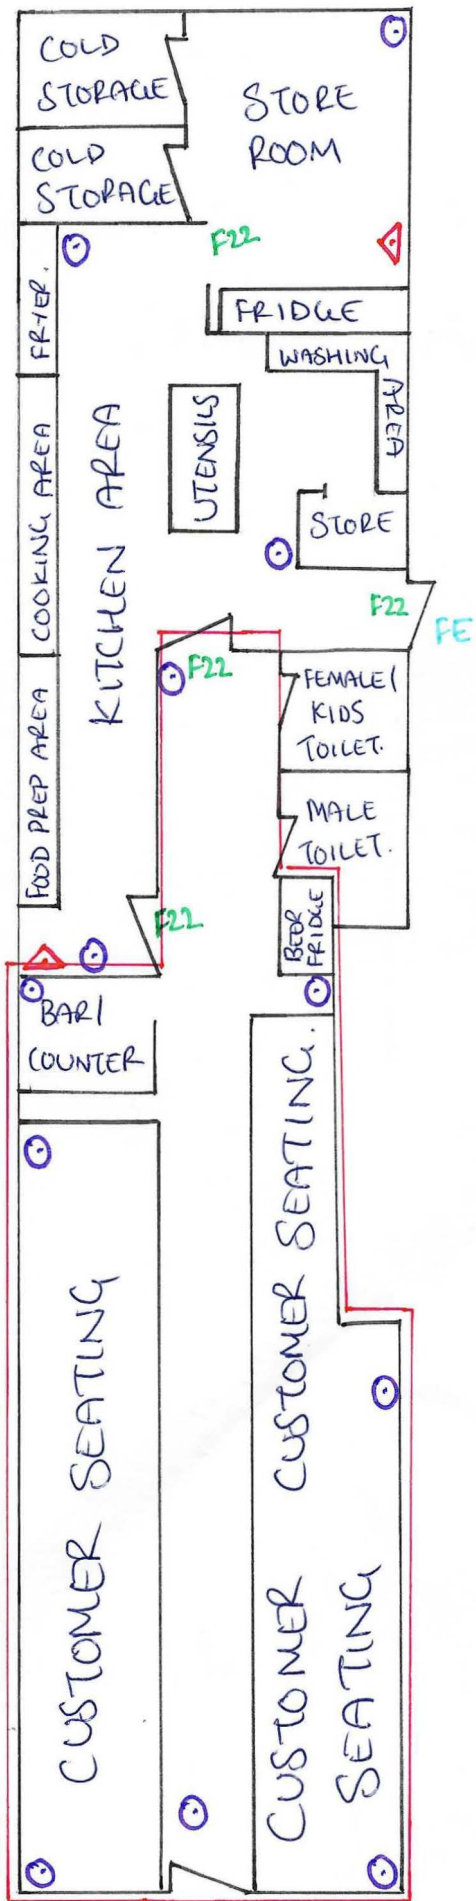

**PREMISES DETAILS:**  
 CRISPY DOSA  
 360 STATION ROAD  
 HARROW  
 HA1 2DE

**KEY:**

- LICENSABLE ACTIVITY AREA
- CCTV
- F22 FIRE EXIT SIGN
- FE FIRE EXIT
- △ FIRE EXTINGUISHER.

SCALE: 1:100

PREMISES ENTRANCE