
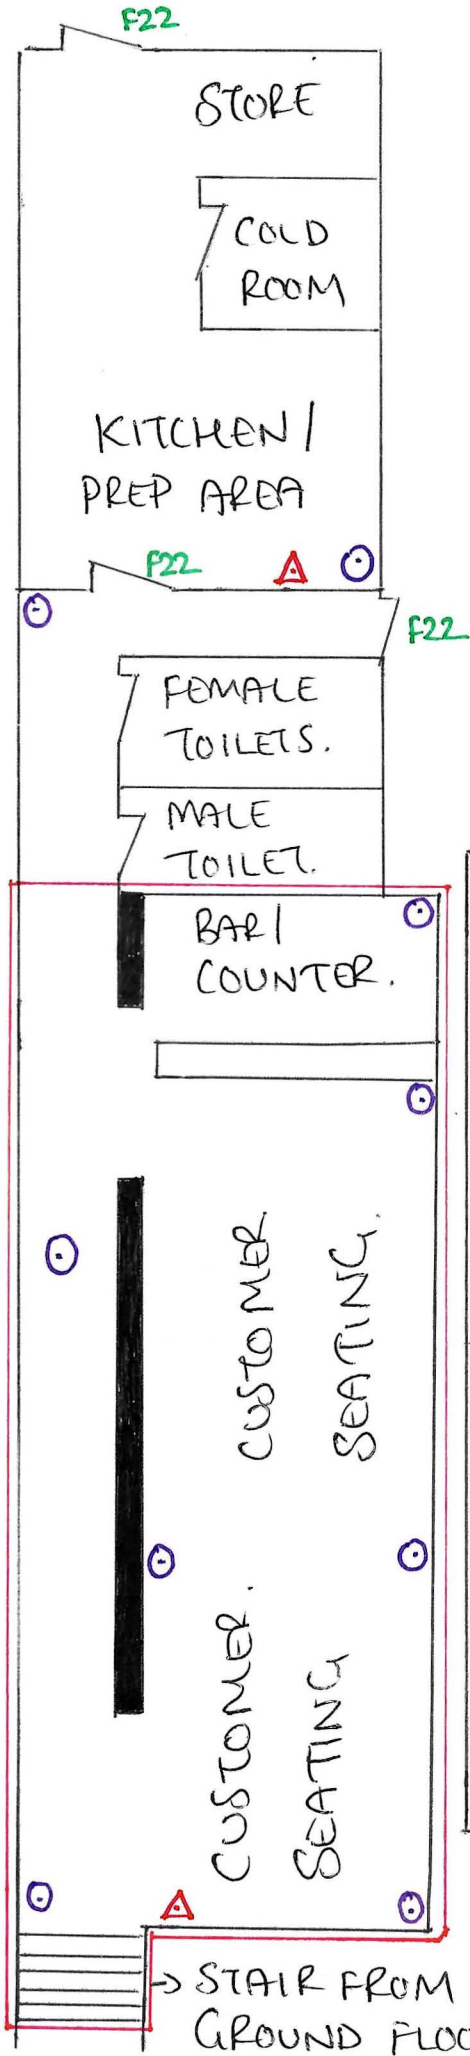


PROPOSED LICENSING

FLOOR PLAN

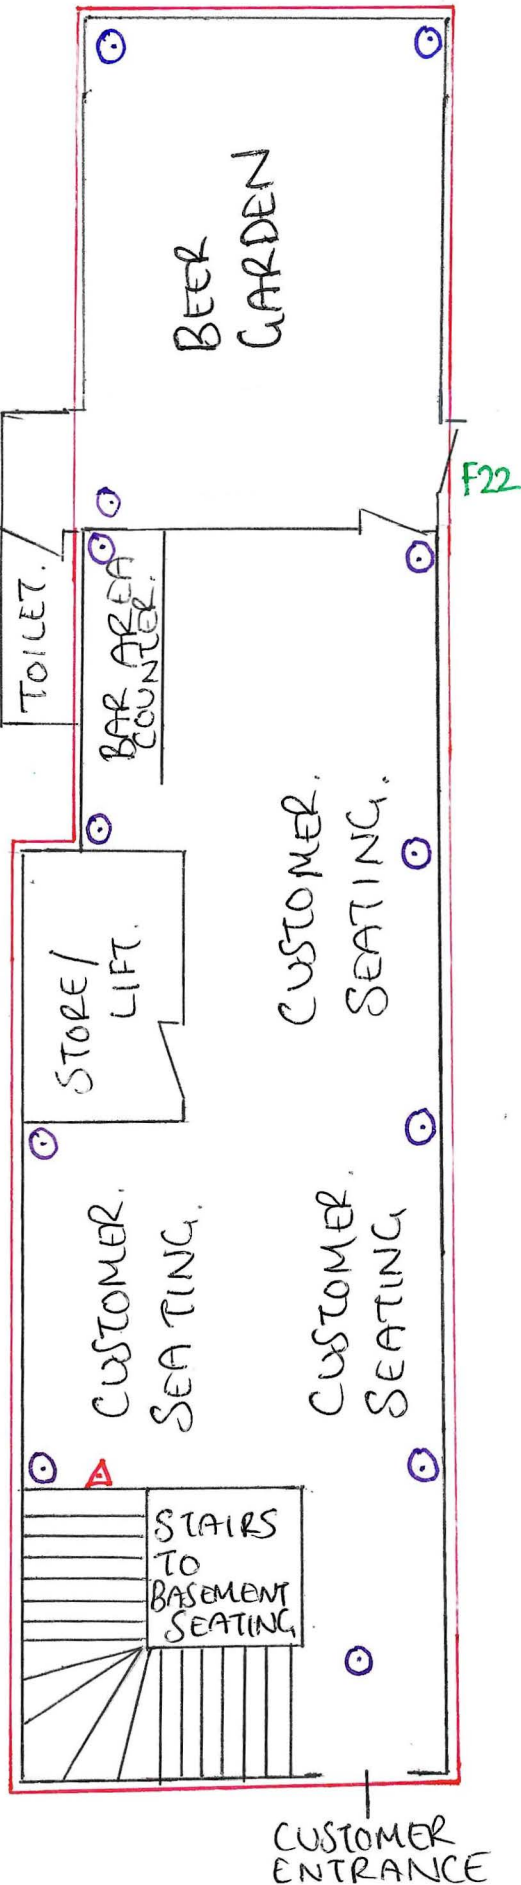

<p>KEY:</p> <ul style="list-style-type: none"> LICENSABLE ACTIVITY AREA ⊙ CCTV F22 FIRE EXIT SIGN FE FIRE EXIT ▲ FIRE EXTINGUISHER 		<p>PREMISES DETAILS:</p> <p>BAADSHAH LOUNGE 489 ALEXANDRA AVENUE HARROW HA2 9SE</p>
<p>SCALE 1:100</p>		