





EXISTING GROUND FLOOR PLAN
SCALE 1:100

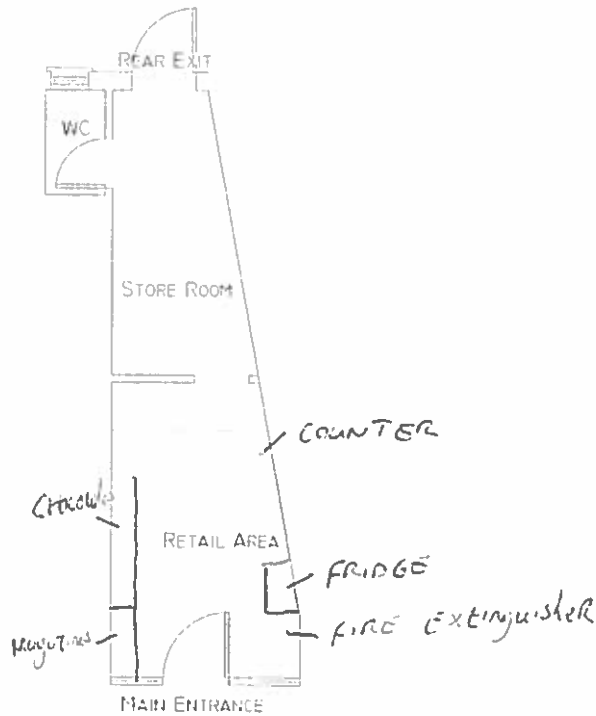

PROPOSED GROUND FLOOR PLAN
SCALE 1:100

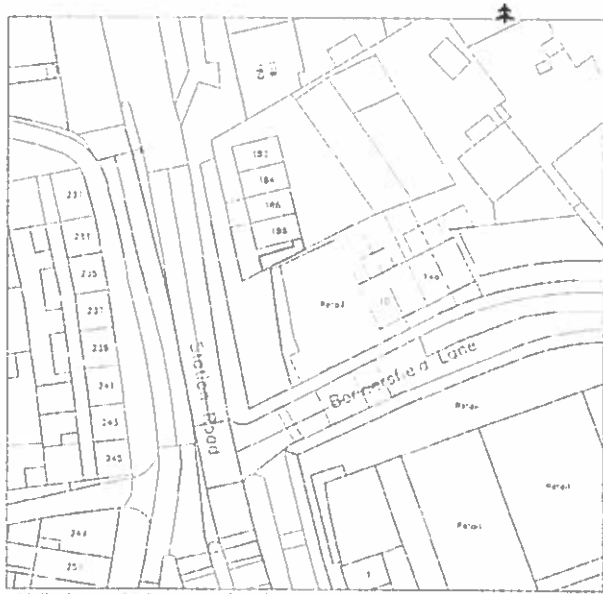

LOCATION PLAN SCALE 1:1250

Please note that construction must only commence once planning, building control and any other approvals have been received. It is the responsibility of the owner/contractor to commence prior to these approvals



Meters 1:100

IMPORTANT GENERAL NOTE
The specification is to be read in conjunction with the plans, section details and other associated structural details as may be provided.
All works to be carried out in the Local Authority Planning and Building Regulations Approval and the Codes of Practice and British Standards as necessary.
All dimensions, levels, sizes, positions and locations of particulars as indicated on drawings are to be verified by the appointed Contractor on site prior to engaging in works. Any discrepancies must be reported to the Architect/Surveyor/Engineer or responsible person's enclosed site.
The Contractor is responsible for ensuring compliance with the CDM Regulations and appropriate health & safety site procedures.
The Client/Building Owner must obtain any necessary PARTY WALL AGREEMENTS prior to engaging in the works on site.

Revision	Date	Description	Page Size	Scale	Contractor/Client/Title	
			A4	1:100	Dont:loveExtend.com info@construct1369.co.uk Tel: 0208 206 0011 Site Address	
				1st		188 Station Road Harrow HA1 2RH
				Nov-15		
				Drawn By/Checked By: HW		

COPYRIGHT ©