

©COPYRIGHT: ALL RIGHTS RESERVED. THIS DRAWING MUST NOT BE REPRODUCED WITHOUT PERMISSION.
DO NOT SCALE. THE CONTRACTOR IS RESPONSIBLE FOR CHECKING DIMENSIONS WHICH ARE IN MILLIMETRES UNLESS OTHERWISE STATED.

DART BOARD LIGHTING DETAIL
SCALE: 1:50

- NOTES:**
- THIS DRAWING SHALL BE READ IN CONJUNCTION WITH THE ELECTRICAL SPECIFICATIONS ALL OTHER DRAWINGS INCLUDING VENTILATION, PLUMBING, MECHANICAL AND ARCHITECTURAL.
 - ALL WORKS TO BE CARRIED OUT IN ACCORDANCE WITH BS5839 AND BS7671 17th EDITION INCLUDING ALL THE LATEST AMENDMENTS.
 - FINAL SET OUT POSITIONS TO BE CONFIRMED WITH THE ARCHITECT. REFER TO ARCHITECTS INTERNAL ELEVATIONS.
 - THE CONTRACTOR SHALL ALIGN FINAL SET OUTS TO FURNITURE LAYOUT.
 - EMERGENCY FITTING WITH 3 HOUR BATTERY PACK.
 - GENERALLY ALL CONTROLS ARE TO BE INSTALLED IN ACCORDANCE WITH PART M1, PARAGRAPH 4.30 OF BUILDING REGULATIONS APPROVED DOCUMENT M AND DDA.
 - REFER TO BAILEYGOMM LUMINAIRE SCHEDULE FOR ALL LUMINAIRE REFERENCES.
 - ALL CIRCUITS FED FROM LIGHTING DISTRIBUTION BOARD UNLESS NOTED OTHERWISE

Rev.	Description	Design	Drawn	Checked	Date
C4	REVISED TO LATEST ARCHITECT LAYOUTS	TS	TS	NC	12.10.18
C3	SNOOKER TABLE LIGHTING REVISED	TS	TS	MA	25.09.18
C2	SEE CLOUDS	MA	MA	TC	21.09.18
C1	REVISED IN LINE WITH CLIENTS COMMENTS	MO	MO	MA	12.09.18
C	CONTRACT ISSUE	TS	TS	NC	10.04.18
T2	REVISED ISSUE FOR TENDER	AG	AG	NC	29.11.17
T1	CHANGES MADE IN LINE WITH CLIENTS COMMENTS, RE-ISSUED FOR TENDER	MO	MO	NC	12.09.17
T	ISSUED FOR TENDER	MO	MO	MA	31.03.17


Drawing/reference:
1240 WD-02 - REV F 04.10.18
1240 WD-03 - REV F 04.10.18

FOR CONSTRUCTION



Architect/Client:
Matthew Homes
Project:
RAYNERS LANE
HARROW
CAD Directory:
Drawing Size: A1

BAILEYGOMM
39 high street, ware, hertfordshire SG12 9BA
t: +44 (0)1920 468951 f: +44 (0)1920 462135
e: mail@baileygomm.co.uk
shotton lane, windmill industrial estate, crampton, NE23 3JU
t: +44 (0)1670 593048 f: +44 (0)1670 593164
e: northoffice@baileygomm.co.uk
Drawing Title:
ELECTRICAL SERVICES
PROPOSED LIGHTING DESIGN
GROUND FLOOR
Dwg No:
8387 E201
Rev:
C4

THIS DRAWING TO BE READ IN CONJUNCTION WITH STRUCTURAL ENGINEERS AND OTHER THIRD PARTY CONSULTANT DRAWINGS & SPECIFICATIONS

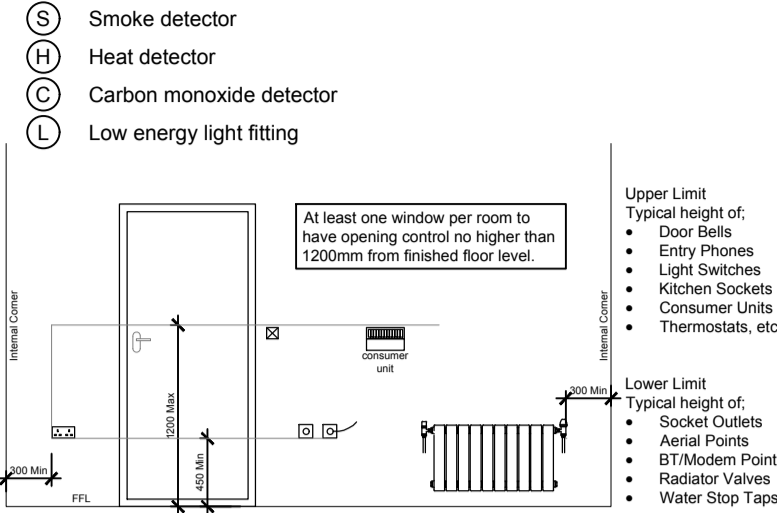

Approved Document Part M & Lifetime Homes Service Control Accessibility Guidance

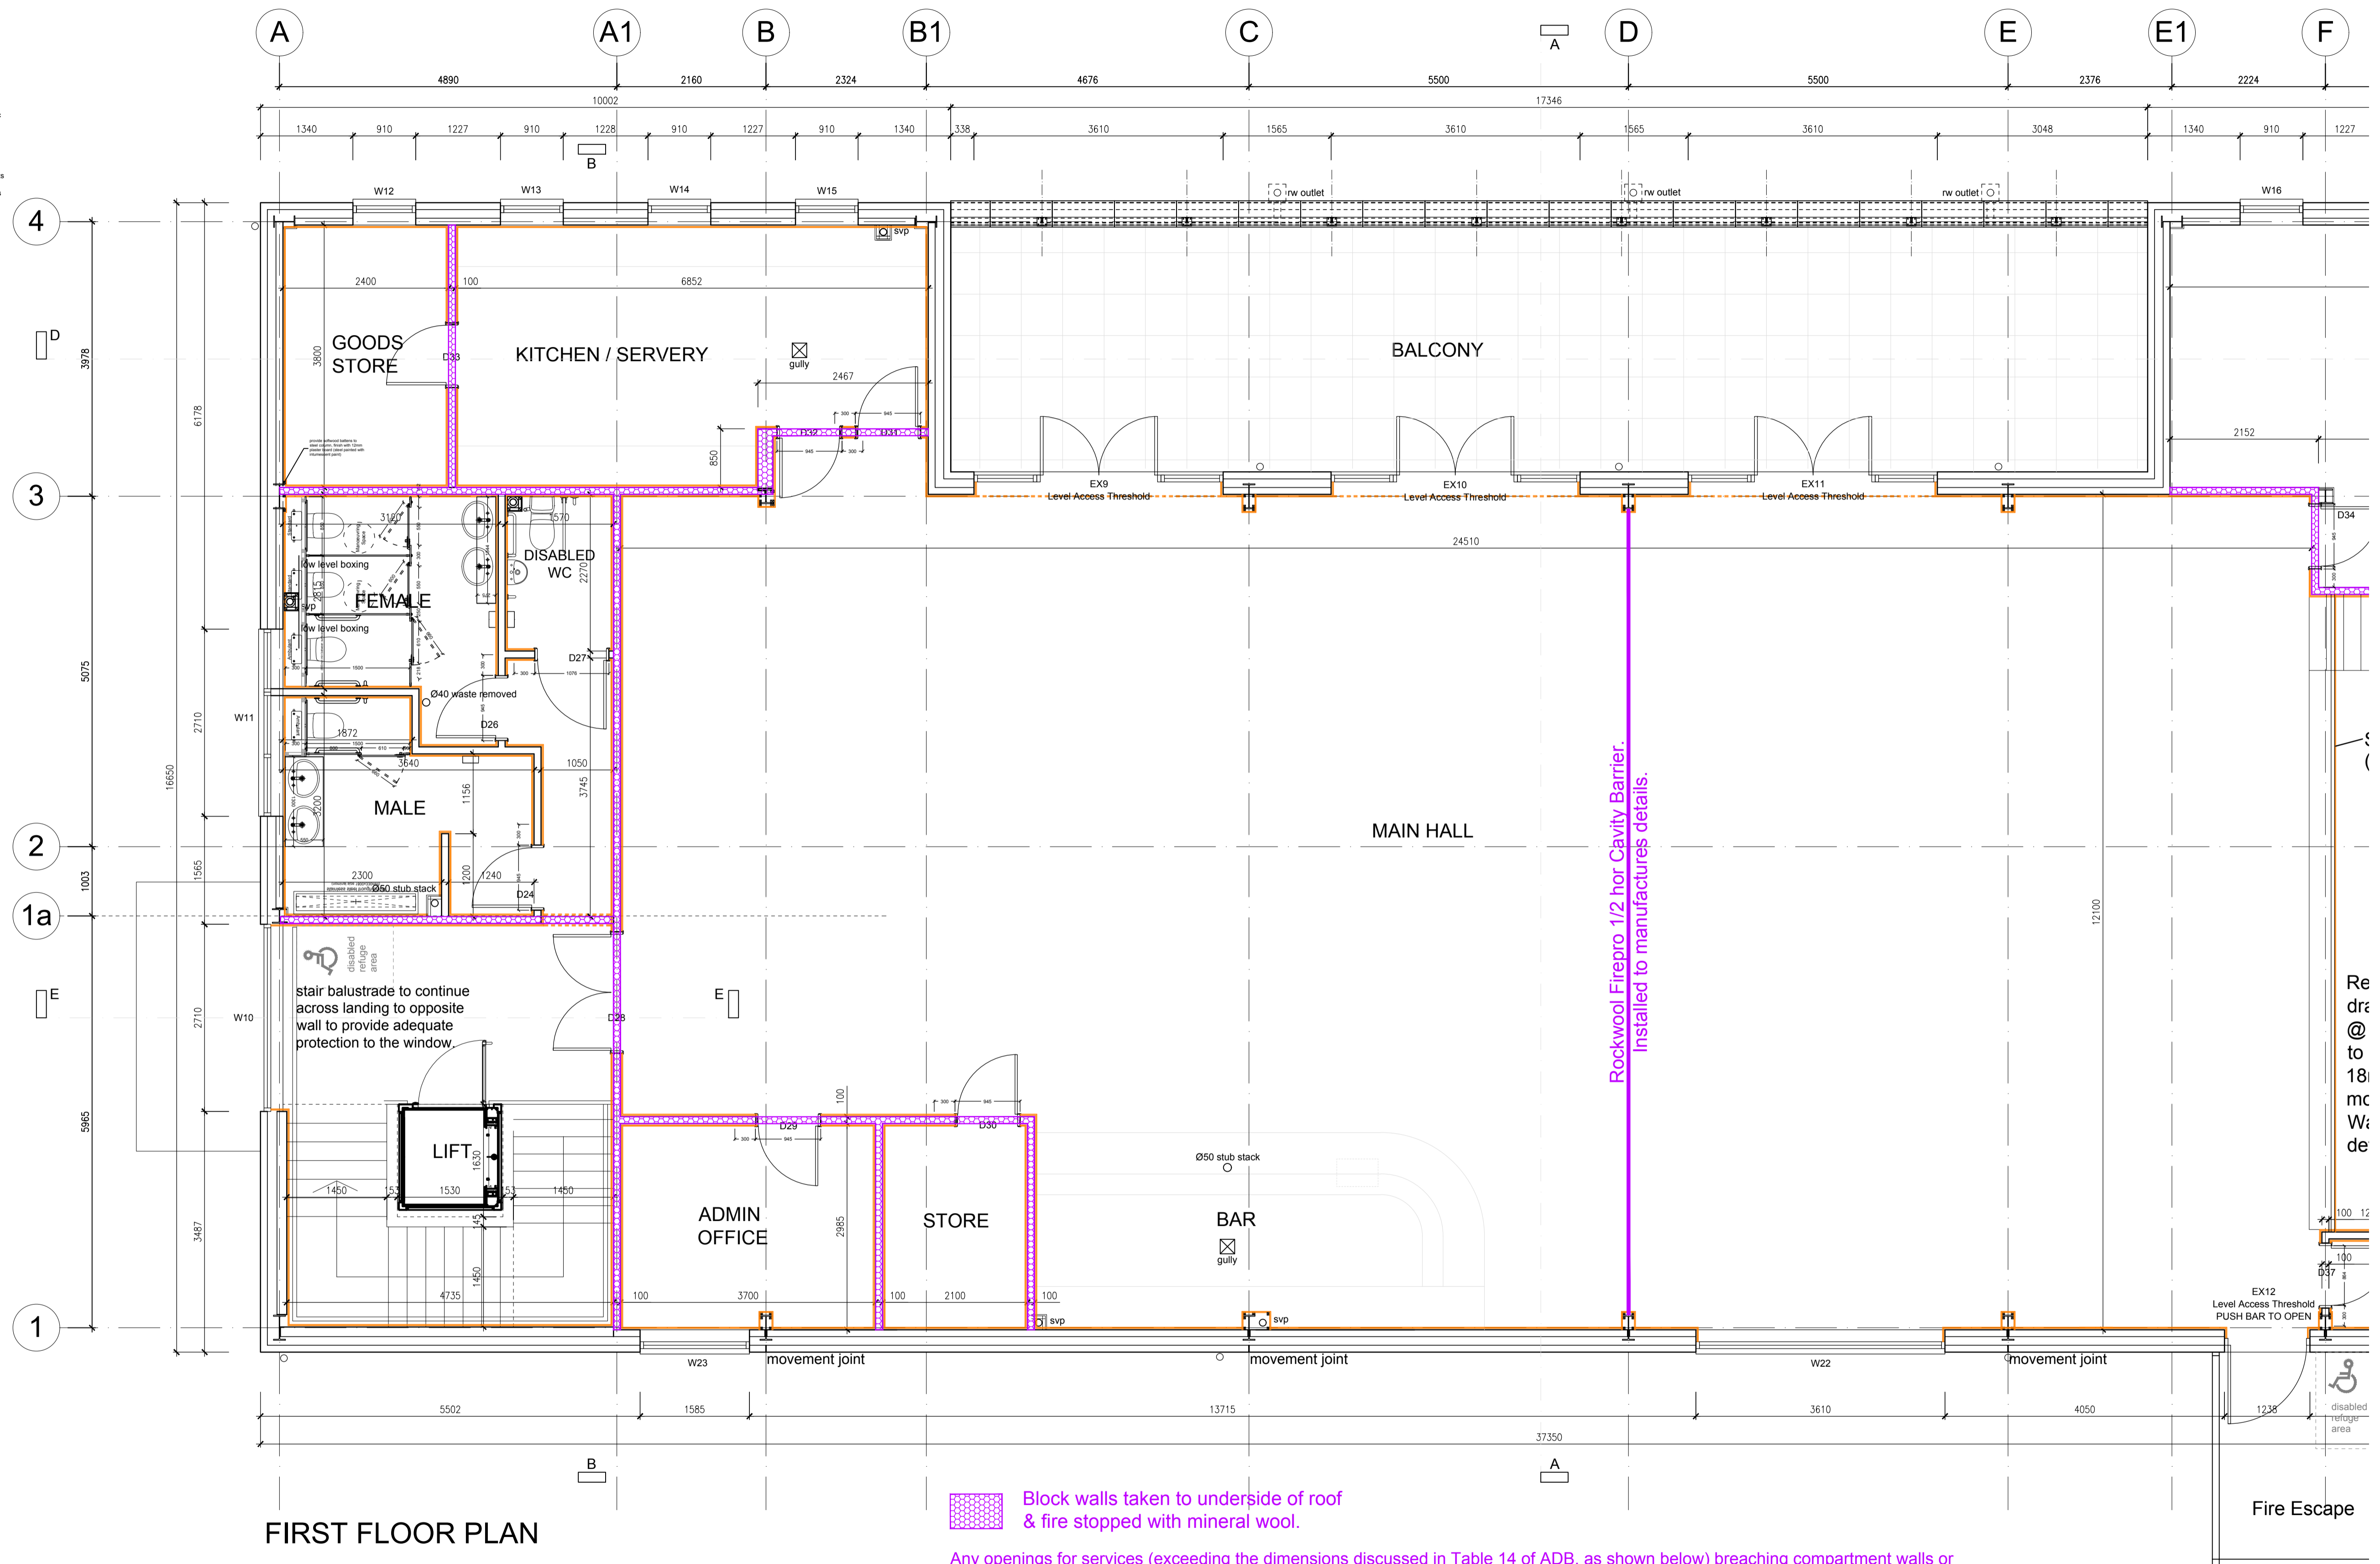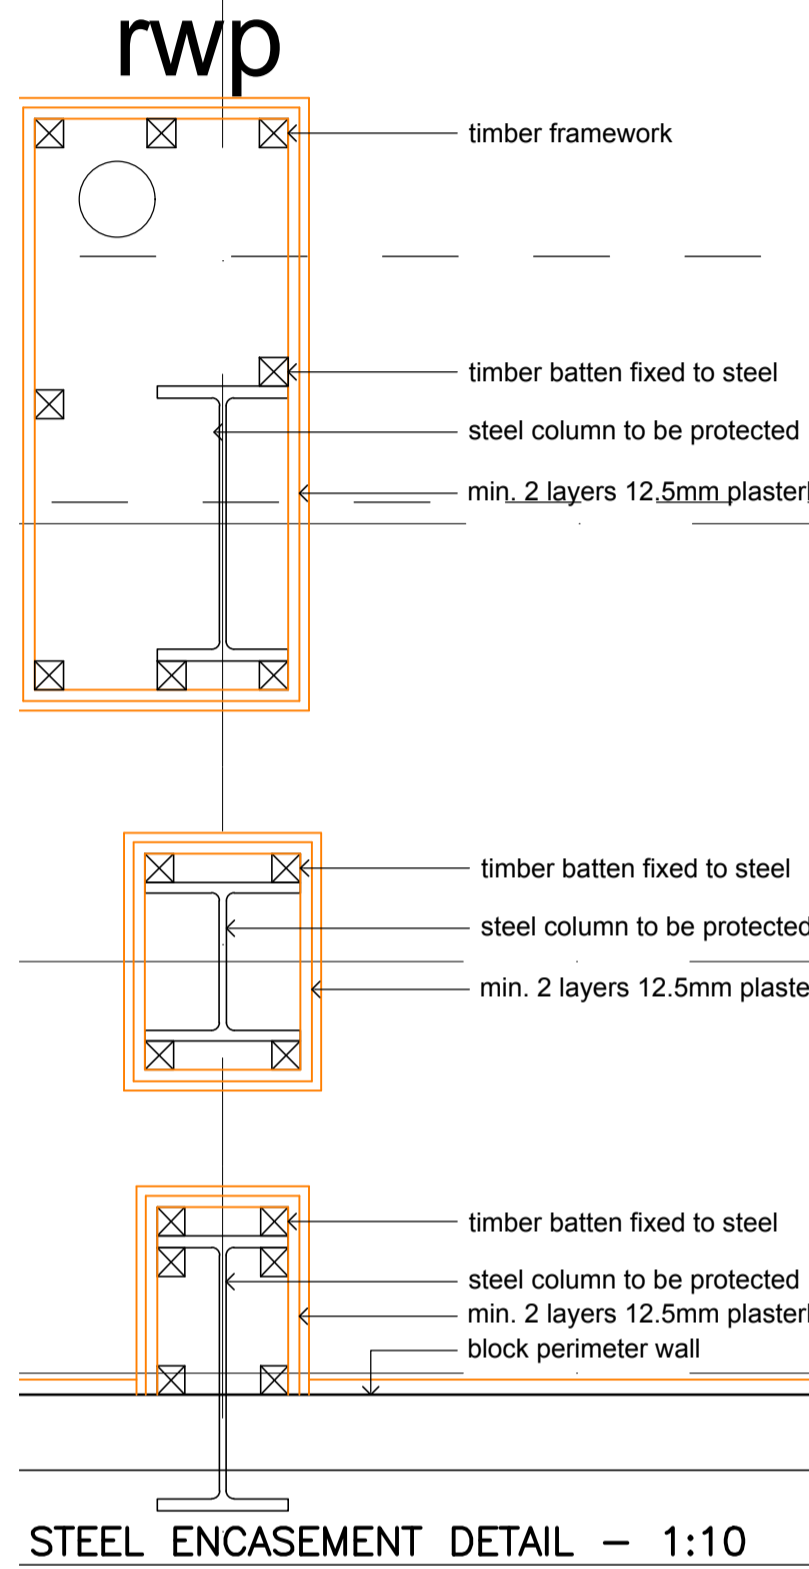

FIRST FLOOR PLAN


Block walls taken to underside of roof & fire stopped with mineral wool.

Any openings for services (exceeding the dimensions discussed in Table 14 of ADB, as shown below) breaching compartment walls or floors will be fire stopped (unless protected throughout their entire length with fire resisting material) in accordance with Section 10 of ADB.

REVISION	DATE	DRAWN	CHECKED	DESCRIPTION
A	14.12.17	CM	--	BALCONETTE GLASS BALUSTRADE SYSTEM INDICATED.
B	22.06.18	CM	--	DRAWING STATUS UPDATED TO 'CONSTRUCTION'
C	26.06.18	CM	--	MAIN STAIR CONSTRUCTION AMENDED, LIFT REPOSITIONED AND DIMENSIONS CORRECTED.
D	11.07.18	CM	--	MOVEMENT JOINT POSITIONS INDICATED.
E	02.10.18	CM	--	DISABLED WC ADDED TO LAYOUT, MALE & FEMALE LAYOUTS AMENDED ACCORDINGLY.
F	04.10.18	CM	--	AREAS OF FIRE STOPPING INDICATED, LEVEL THRESHOLD AREAS IDENTIFIED.
G	24.10.18	CM	--	DOORS D28 AMENDED TO OPEN IN OPPOSITE DIRECTION.
H	16.11.18	CM	--	URNAL TROUGH SHOWN IN MALE WC.
I	05.12.18	CM	--	STEEL ENCASEMENT DETAILS ADDED.
J	11.02.19	CM	--	STAIR BALUSTRADE CONTINUED ACROSS LANDING TO PROVIDE ADDITIONAL PROTECTION FOR WINDOW STRUCTURE.

REVISION	DATE	DRAWN	CHECKED	DESCRIPTION

NOTES:
 DO NOT SCALE FROM THIS DRAWING.
 ALL DIMENSIONS TO BE CHECKED ON SITE AS WORK COMMENCES AND ANY OMISSIONS OR DISCREPANCIES TO BE REPORTED TO BHD IMMEDIATELY.
 COPYRIGHT - BOB HARRINGTON DESIGN LTD 2012. ALL RIGHTS RESERVED.
 NO PART OF THIS DRAWING MAY BE REPRODUCED, ALTERED, STORED IN A RETRIEVAL SYSTEM OR TRANSMITTED IN ANY FORM OR BY ANY MEANS WITHOUT THE PRIOR WRITTEN PERMISSION OF BOB HARRINGTON DESIGN LTD.
 BOB HARRINGTON DESIGN LTD HEREBY ASSENTS GENERALLY ALL OF ITS RIGHTS UNDER PART 1 CHAPTER IV OF THE COPYRIGHT DESIGN AND PATENTS ACT 1988.

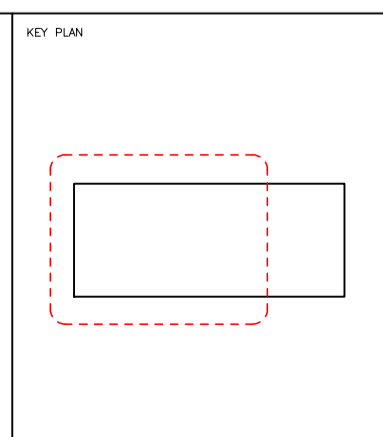

 BOB HARRINGTON DESIGN LTD. FIRST FLOOR, 12 CHURCH SQUARE LEIGHTON BUZZARD, BEES, LU7 1AE Tel: 01525 854770 Fax: 01525 854779 Email: info@bhd.co.uk	PROJECT: RAYNERS LANE HARROW
	SCALE: 1:50
DRAWING TITLE: CLUB FACILITY FIRST FLOOR PLAN Sheet 1	PROJECT CODE: 1240
DRAWING DATE: 07.09.17	DRAWING NUMBER: WD-04
REVISION DATE: 11.02.18	REVISION: J
CONSTRUCTION	DRAWN BY: A1