


Notes:
 All dimensions are in millimetres unless noted otherwise.
 KnoxBhavan Architects, LLP shall be notified in writing of any discrepancies.

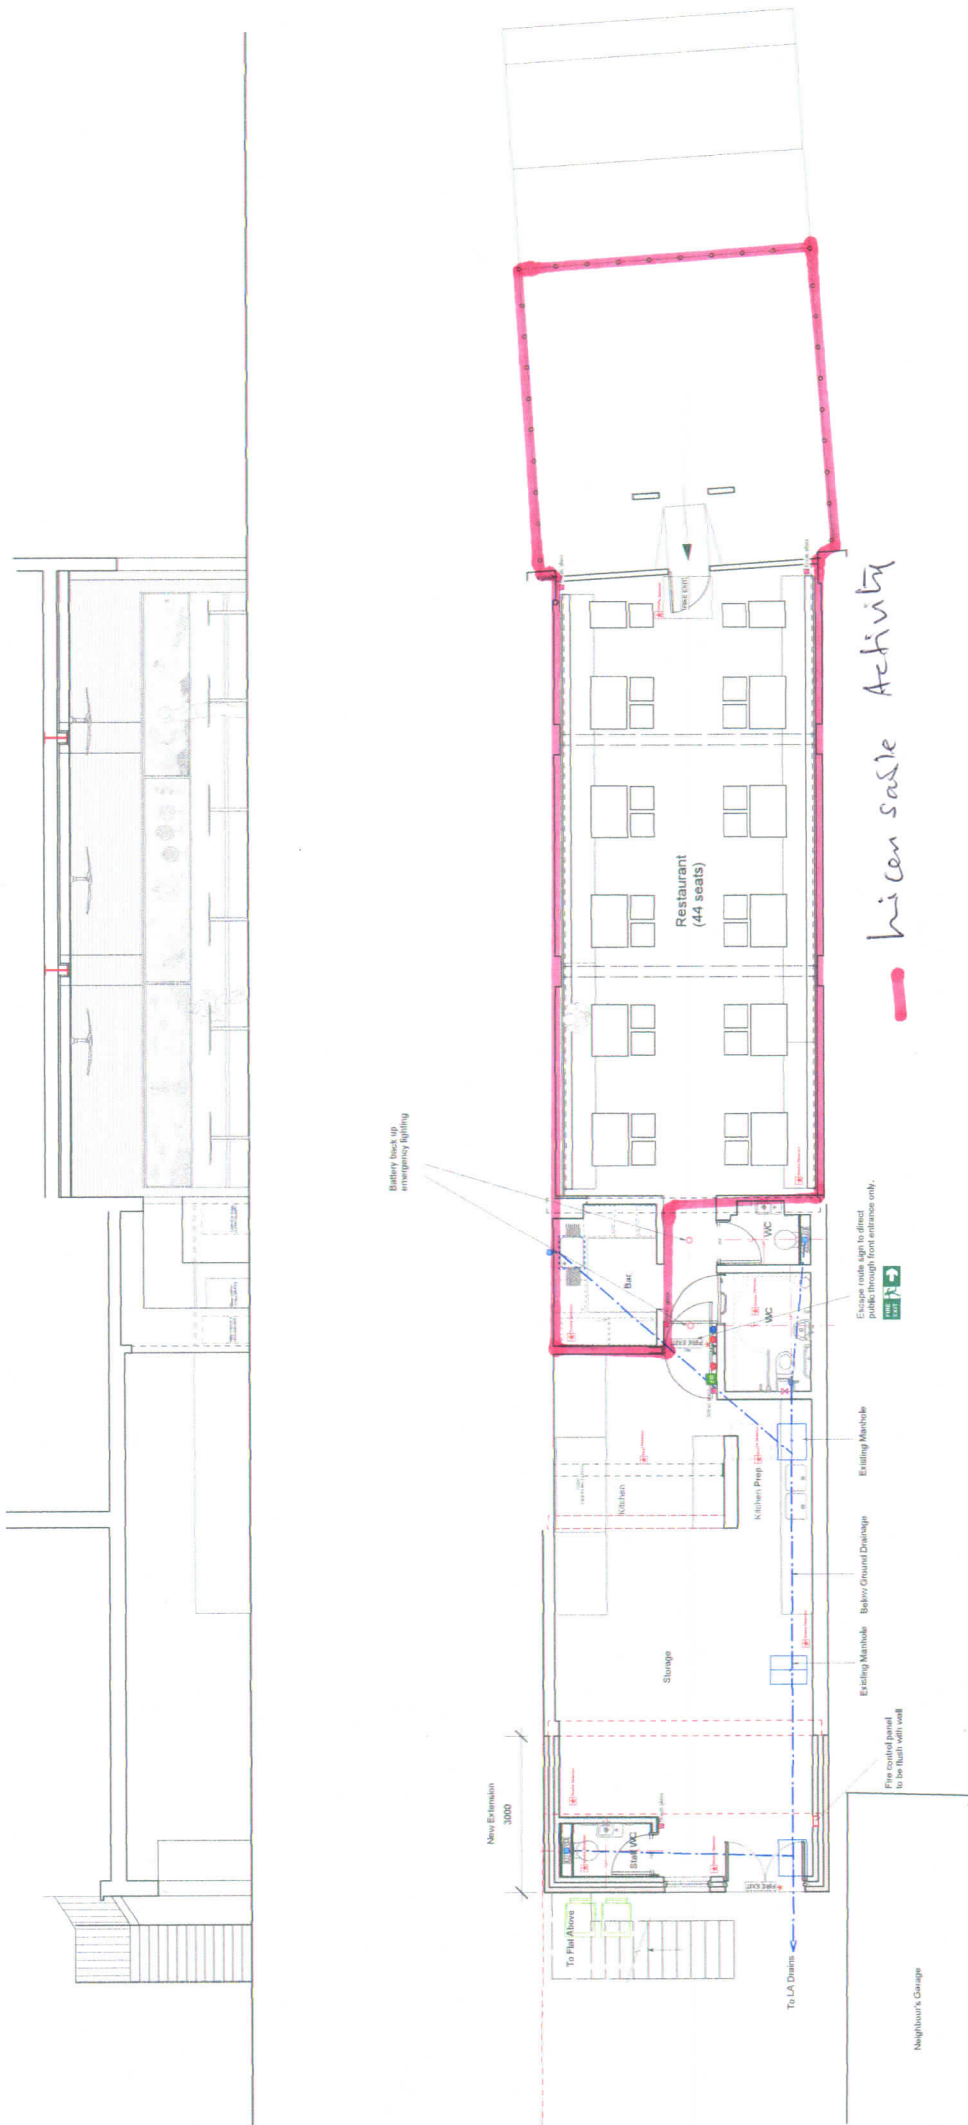

Rev	AI	Date	Reason for Issue
B		09/07/15	Added legend and changed break glass location at shop front
A		09/07/15	Adjusted total covers and added fire safety addresses

Station Road
 Proposed Ground Floor Plan and Section
 57 Station Road, Harrow, HA2 7SR

Scale: 1:100 @ A3
 Date: May 2015
 Rev: B

Licensing
 SR.L.00

KnoxBhavan
 mail@knoxbhavan.com
 www.knoxbhavan.com
 0207 791 3108