


GROUND FLOOR PLAN
Scale 1:100 at A3

GROUND FLOOR COVERS: 50
1ST FLOOR COVERS: 50
TOTAL FOR ALL: 100


AREA FOR THE SALE AND SUPPLY OF ALCOHOL, RECORDED MUSIC AND LATE NIGHT REFRESHMENT

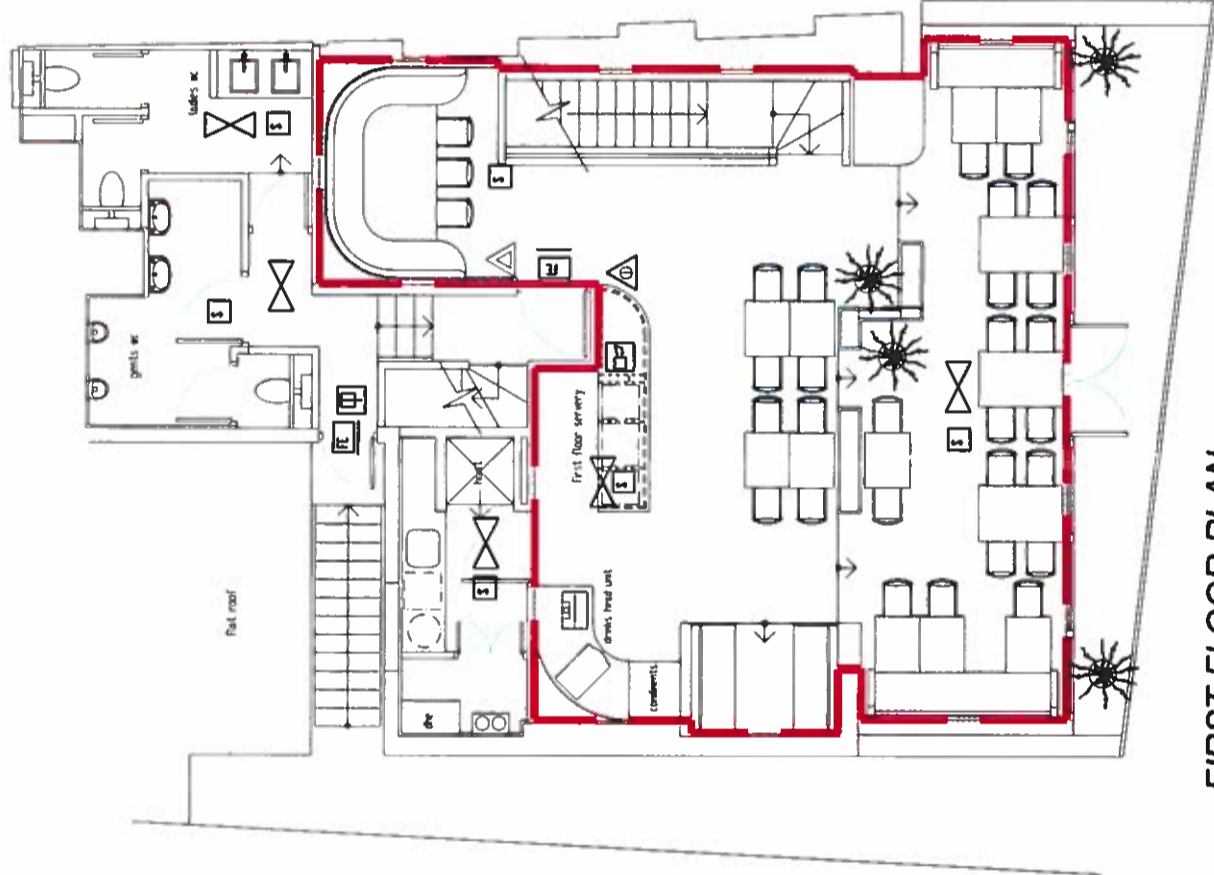

FIRST FLOOR PLAN
Scale 1:100 at A3

- KEY**
- area covered by emergency lighting 3 hr non maintained
 - half hour fire rated door with self closer
 - one hour fire rated door with self closer
 - vision panel (fire resisting glass)
 - door with panic bolt
 - door to be kept free from lock/bolt
 - door with simple fastening
 - fire alarm call point
 - fire alarm sounder
 - fire blanket in container
 - carbon dioxide fire extinguisher
 - water fire extinguisher
 - area covered by automatic smoke detector
 - area covered by automatic heat detector
 - fire exit sign - 3hr maintained, ref. mainview sign with pictogram head
 - directional fire exit sign - 3hr maintained, ref. mainview sign with pictogram head
 - fire alarm panel

NOTES
DENOTES THE SALE AND CONSUMPTION OF ALCOHOL AND THE PROVISION OF LATE NIGHT REFRESHMENT

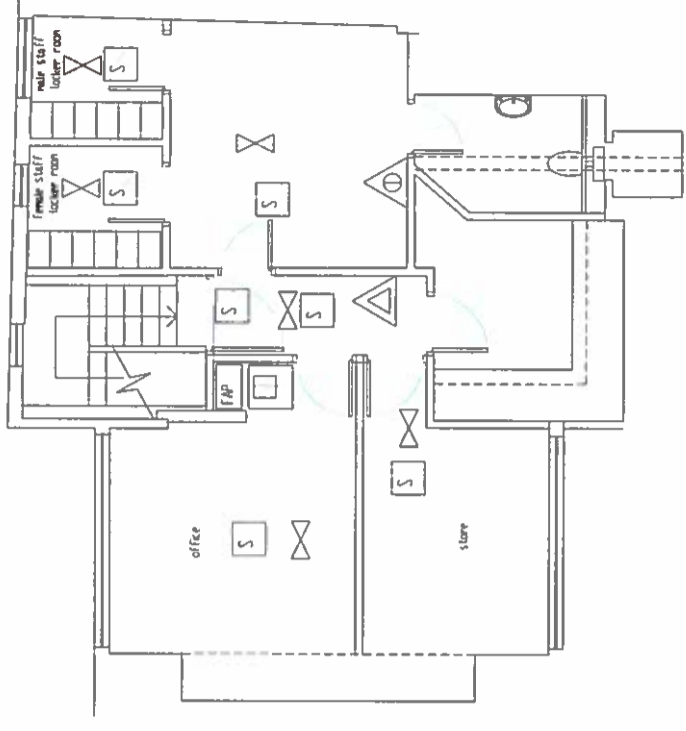

SECOND FLOOR PLAN
Scale 1:100 at A3

THIS DRAWING IS NOT DIMENSIONALLY CORRECT. ONLY TO BE USED AS A GUIDE.

REV	DATE	DETAILS	DRAWN
B	24.03.17	Fire safety notation updated	YU
A	10.03.17	Fire safety notation added	
0	06.03.17	1st ISSUE	



PROJECT TITLE
300-302 Station Road,
Harrow HA1 2DX

DRAWING TITLE	SCALE
PROPOSED GROUND FLOOR LICENSING PLANS	1:100 at A3
DRAWN	DATE
JD	March 2017
CHECKED	DWG NO.
JB	DS 251-04
REV	REV
	B

Scale Bar
1:100

