



-  Fire Exit
-  Carbon Dioxide fire extinguisher
-  Water fire extinguisher
-  Smoke Detectors
-  CCTV
-  Licensing Area
-  Emergency Light

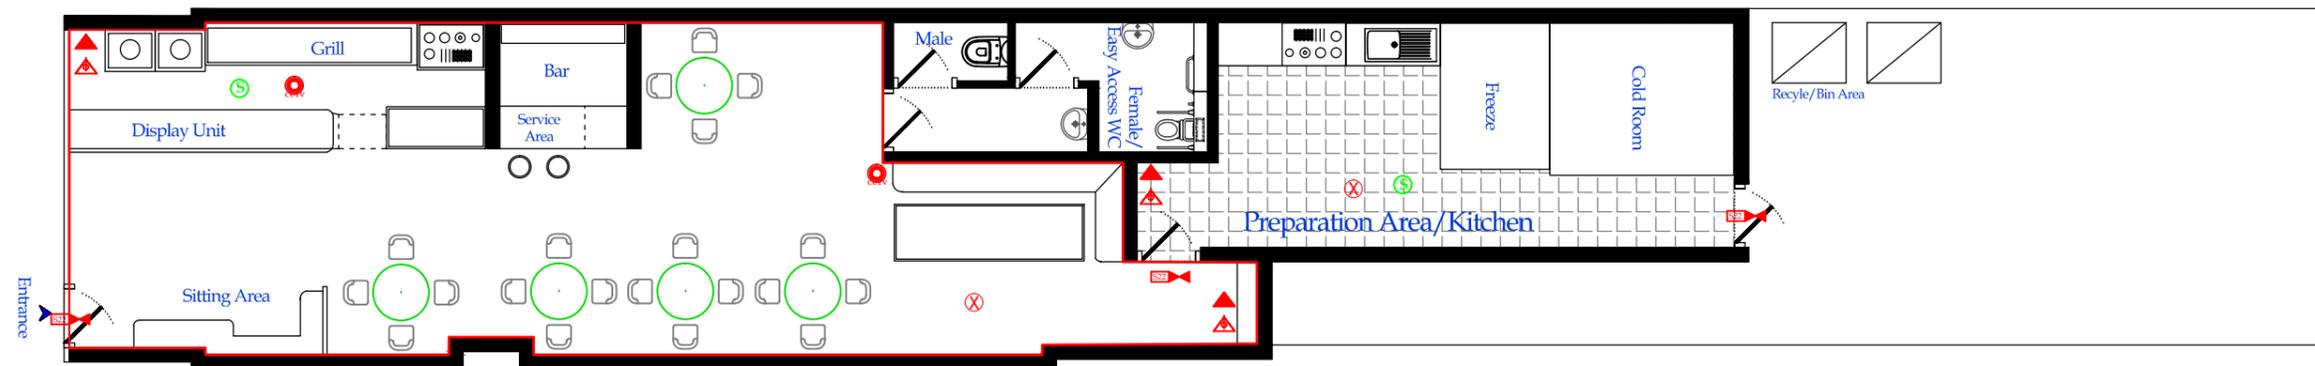

- Licensing area is highlighted in Red .
- All doors are minimum 30 minute fire resistance, fastened with self closers and smoke seals.
- Ceiling are minimum 1 hour fire proofed and sound proofed

the condition that is not copied, reproduced, retained or disclosed to any unauthorised person without the prior consent in written of North Point Plan Do not scale from this drawings. Dimensions in mm.

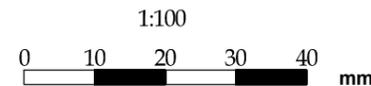

Scale: For the plan to be in scale, the above scale bar must be measure correct. e.g. 4cm when printed

## Ground Floor Plan 1:100 @A3



Project: 2 Station Parade,Whitchurch Lane Edgware HA8 6RW	Proposal : Application of a Premises Licence	Date: 02/01/2014	Drawn: H.E	Scale: 1:100
	Drawing Title: Proposed Plan	Drawing no : NPJAN14-001		