





EXISTING FRONT ELEVATION

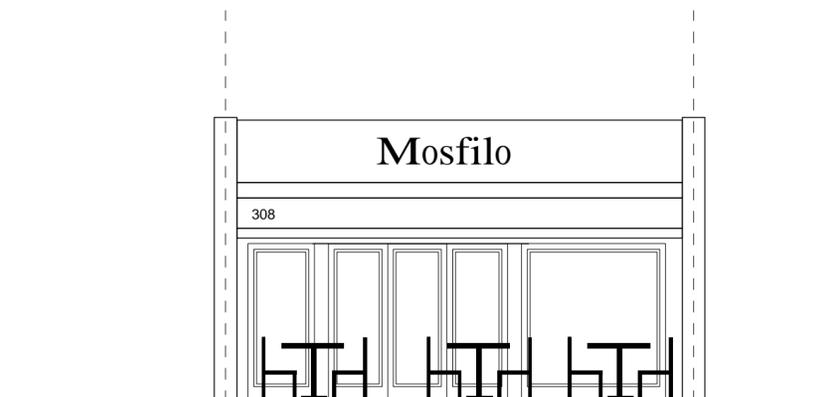


PROPOSED FRONT

ELEVATION

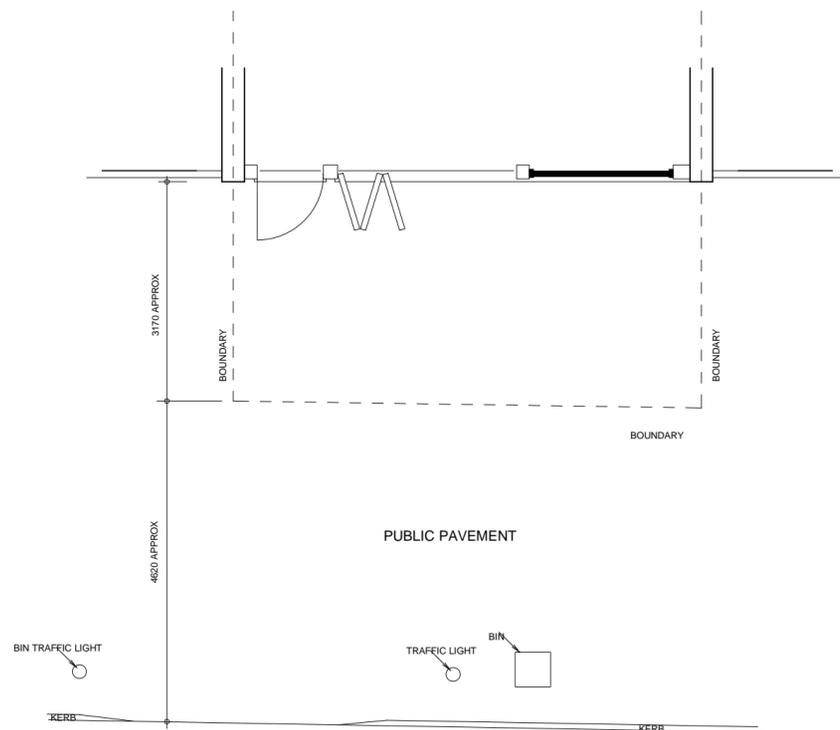

EXISTING PLAN

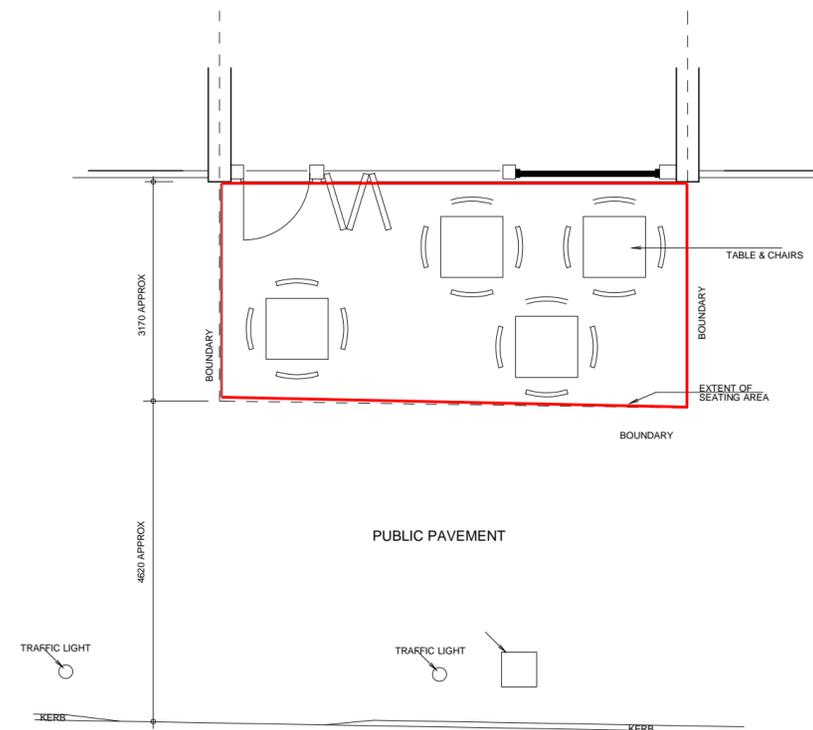

PROPOSED

PLAN

**KEY**

— Extent of external licensable area for alcohol

10,000 m @ 1:50

MOSFILO 308 UXBRIDGE ROAD HATCH END PINNER MIDDX  
 PROPOSAL TO USE FRONT AREA FOR EXTERNAL SEATING

JAMES RUSH ASSOCIATES LTD

38 WINDMILL DRIVE CROXLEY GREEN RICKMANSWORTH  
 HERTFORDSHIRE WD3 3FD TEL 01923 775 761  
 EMAIL: jamesrush@hotmail.com

SCALE 1:50 @ A1  
 NOVEMBER 2012

DRAWING No. 1007.1

ALL NEW WORKS TO COMPLY WITH CURRENT BUILDING REGULATIONS.  
 DIMENSIONS IN MILLIMETRES AND TO BE CHECKED ON SITE  
 ALL WORK TO BE CARRIED OUT & SUPERVISED BY COMPETENT PERSONS

© COPYRIGHT JAMES RUSH ASSOCIATES LTD