

KEY

 AREA COVERED BY SMOKE DETECTION

 FIRE EXIT

 BAR AREA

 FIRE BARRIER


 FIRE DOOR

REFUGE POINT

 IES ILLUMINATED EXIT SIGNAGE


 CCTV POINTS

 CD FIRE ALARM CALL POINT WITH FIRE ACTION SIGN

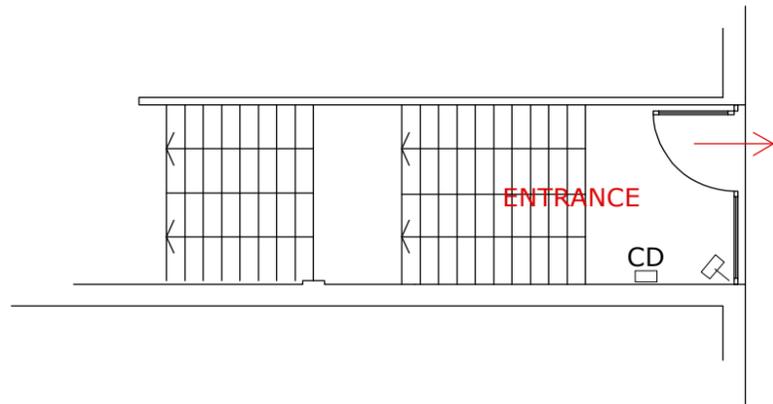

1
1

Ground Floor Plan - Entrance
1:100 @A3

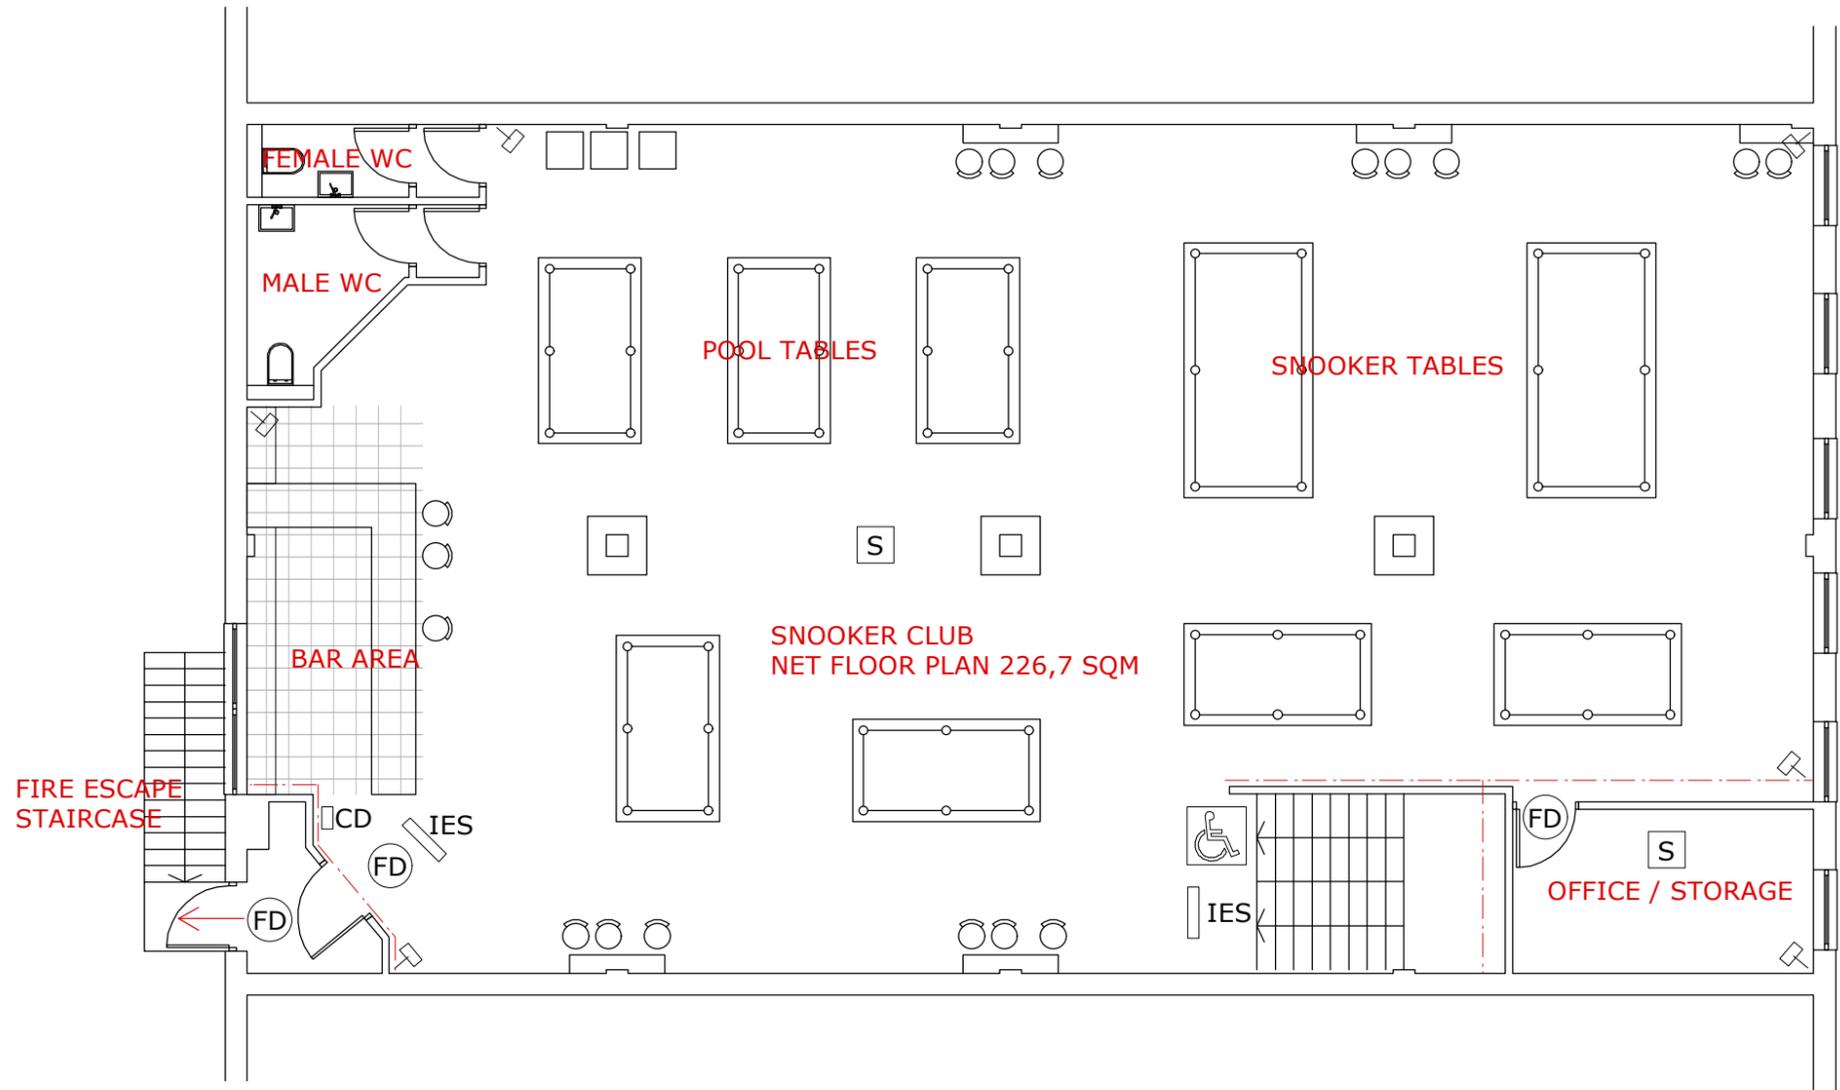

1
2

First Floor Plan
1:100 @A3

1. DO NOT SCALE DRAWINGS. All dimensions to be checked on site. Errors to be reported immediately to architect. To be read in conjunction with all relevant architects services and engineers drawings.
2. Contractors, sub - contractors and suppliers to verify any critical dimensions on site prior to fabrication of any building element. Any discrepancies to be reported to the architect
3. This drawing to be read in conjunction with all relevant specifications. Engineers and specialist consultant information and any discrepancies reported prior to installation.
Copyright of JaK Studio.

Revisions

Key - Plans/Sections

studio 3b
westpoint
warple way
w3 0rg
t: +44 (0)20 8746 0088
f: +44 (0)20 8746 0022
e: design@jakstudio.co.uk
w: www.jakstudio.co.uk

KINGS SNOOKER CLUB
Project 342 STATION ROAD, HARROW-ON-THE-HILL, HA1 1BE

Title **PROPOSED_PLAN**

Job No Status LICENSING
Drawing by ES Date 02.2014.

1/50@A1
Scale 1/100@A3 Drawing No Rev