



Notes
 1- This drawing is not for construction
 2- All Dimension are in millimeters
 3- Dimensions are not to be scaled directly from drawings
 4- All dimensions are to be checked on site and the Architect is to be inform of any discrepancies before construction commences
 5- All references to drawings refer to current revision of that drawing
 6- The Copyright of this drawing belongs to ArchPL Ltd.

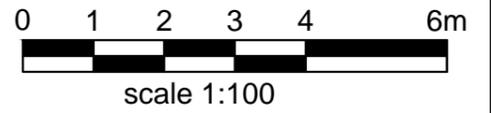

LEGEND

- AMBIT OF LICENSED PREMISES
- LIQUOR STORAGE
- LIQUOR SALES
- WC, PASSAGEWAY, ETC
- SAFETY LIGHTING
- HEAT DETECTOR
- SMOKE DETECTOR
- CARBON DIOXIDE FIRE EXTINGUISHER
- 9lt. WATER FIRE EXTINGUISHER
- FOAM FIRE EXTINGUISHER
- INTERNALLY ILLUMINATED FIRE ESCAPE SIGN (BS 5266)
- 30min FIRE RESISTANCE DOOR (fire door to have intumescent strips and self closer)
- CALL POINT FIRE ALARM (BS 5839)
- FIRE SOUNDER
- ALARM PANEL

TOTAL AREA: 270 m²

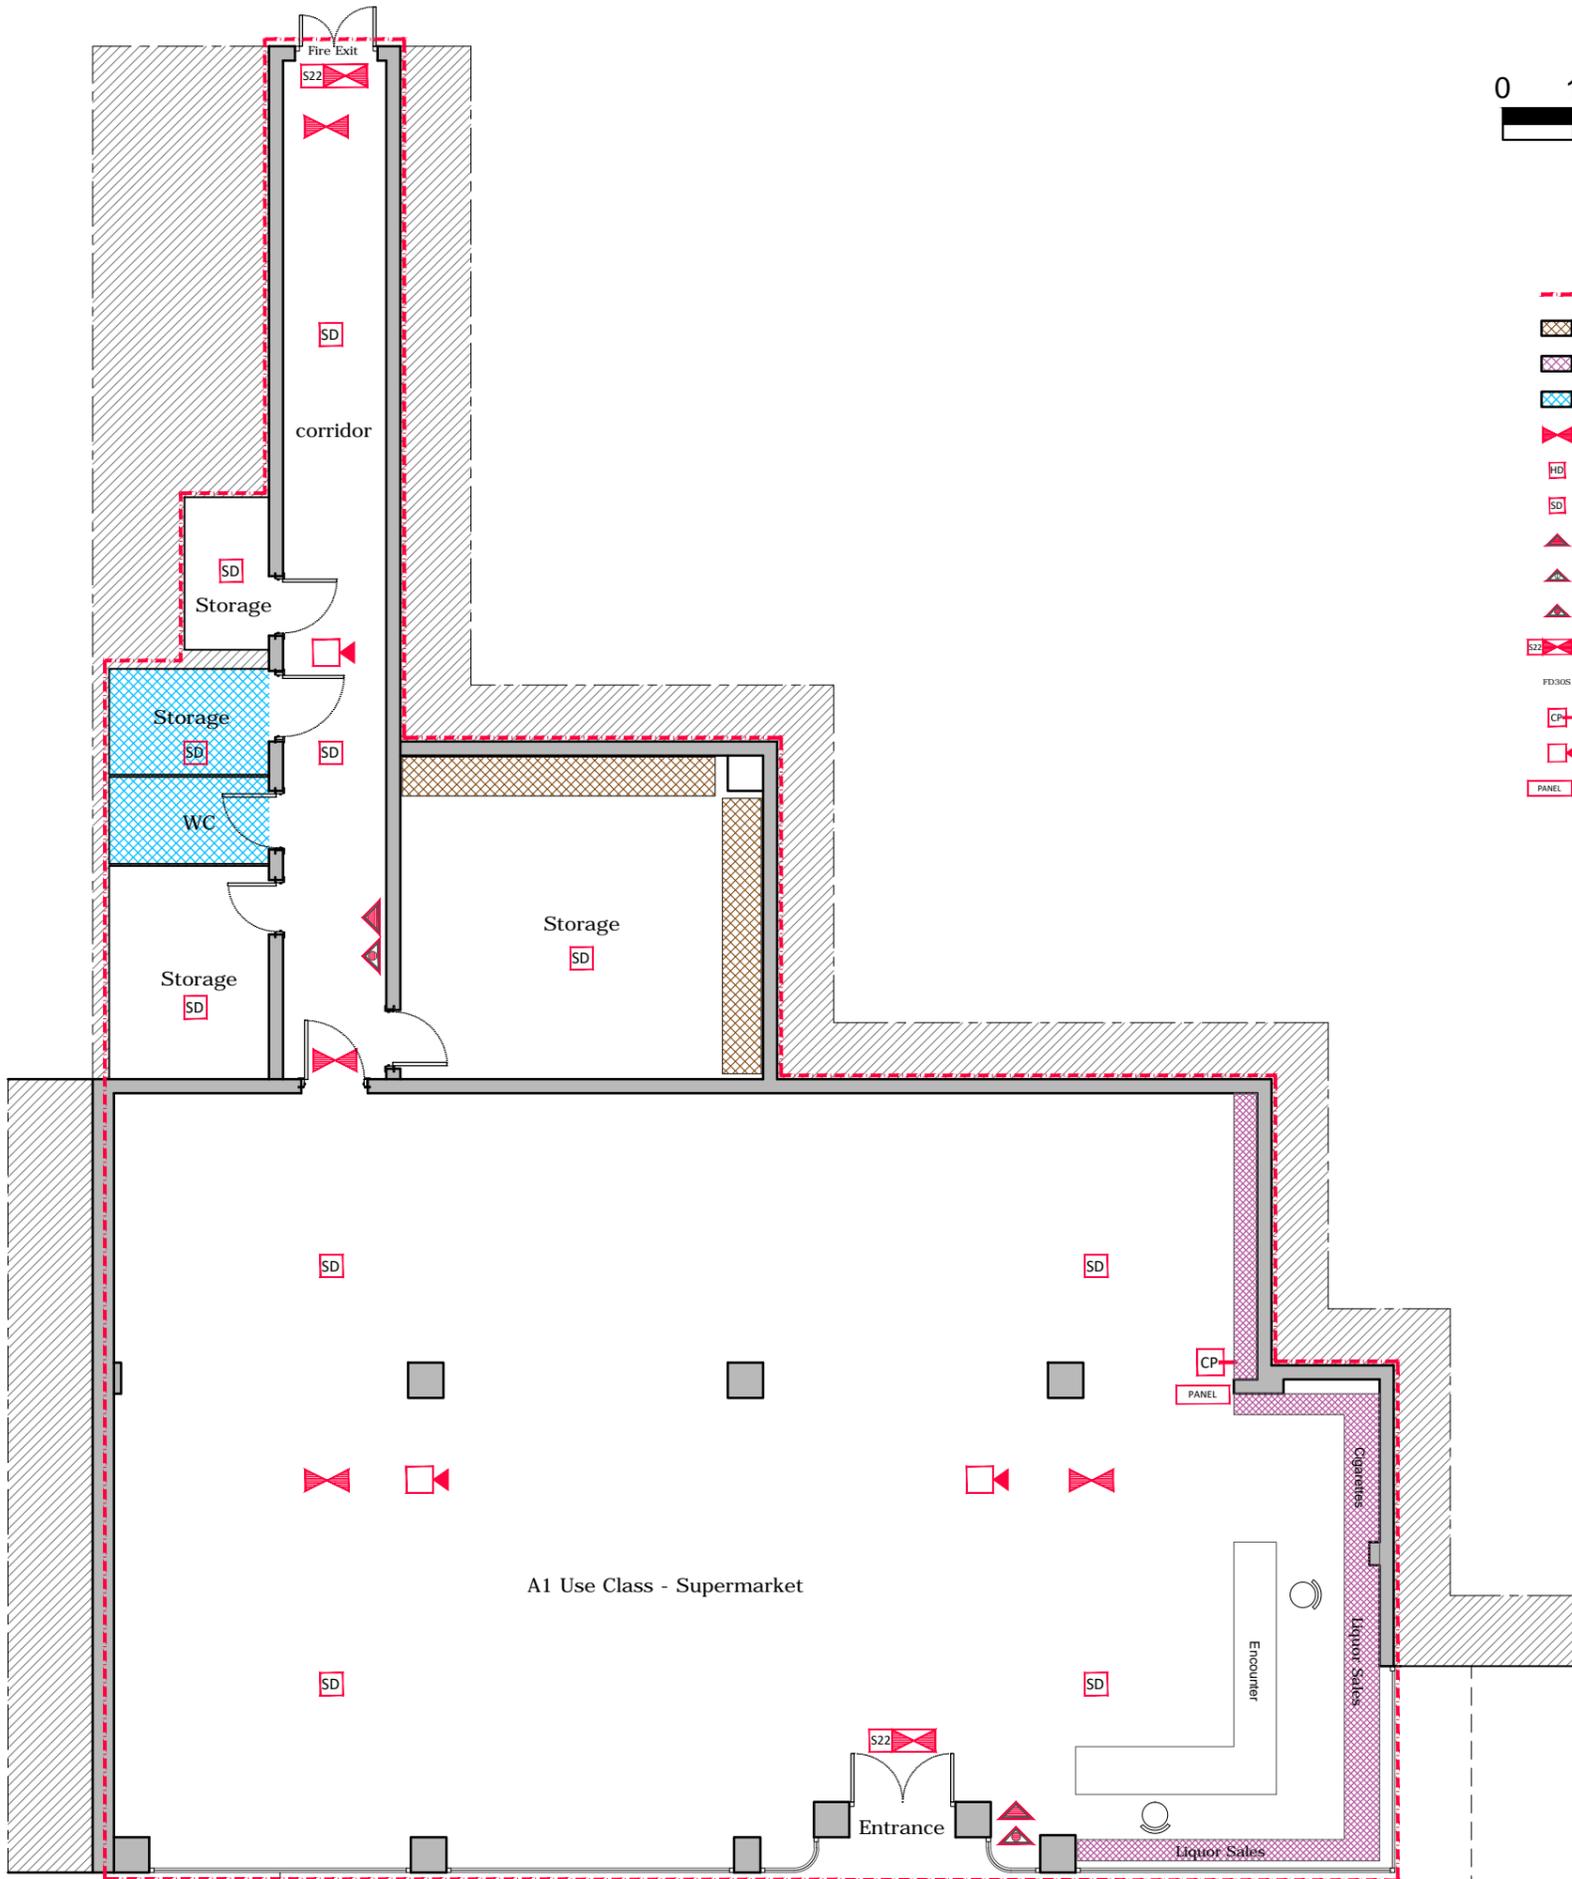

Ground Floor Plan
 Scale 1/100

Rev.	Date	Revisions
-	-	-
FOR Licensing		
 ARCH ARCHITECTURAL DESIGN STUDIO 33B Grand Parade, Green Lanes, Haringey, London, N4 1LG Tel: 0208 809 2320 - 0784241 0527 Web: www.archpl.co.uk		
Client	Mr Senel Tursun	
Project	29-43 The Broadway, HA7 4DJ	
Scale	1/100@A3	Date 12/2018
Drawn By	LLB	Checked By AEC
Project No.	Drawing No.	Revision
18180	A101	-
Drawing title		
Ground Floor Plan		