


← REAR SERVICE ROAD →

DRAWN TO SCALE 1:100

GROUND FLOOR PLAN

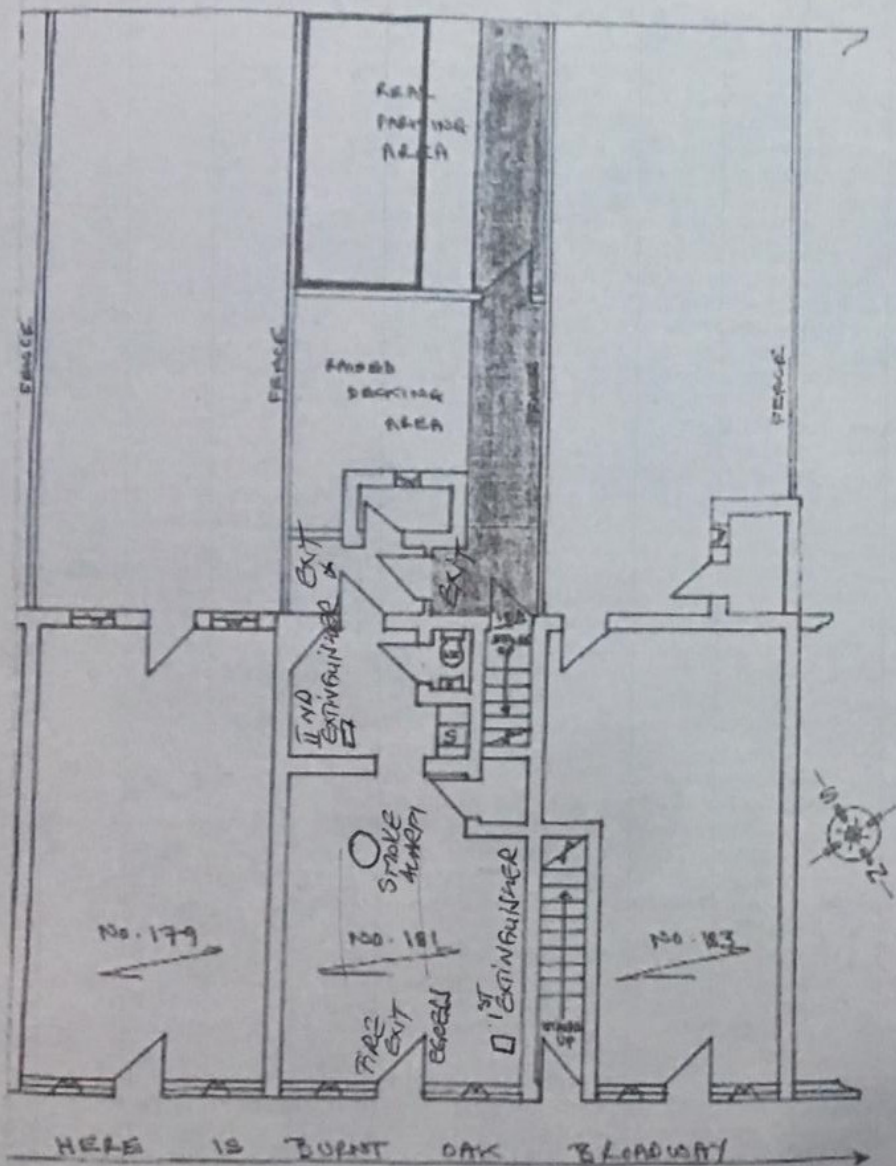

ITEM	LEASE IDENTIFICATION PLAN
TITLE	PARKING AREA AT REAR OF GROUND FLOOR LOCK-UP SHOP PREMISES
SITE	181 BURNT OAK BROADWAY
-	BURNT OAK, EDWARE, MIDDLESEX HA8 5EH
CLIENT	COTTAGE LAUNDRY LIMITED
-	Ch. COTTAGE LAUNDRY, 847 HARROW ROAD, LONDON NW10 5NH
DATE	12 th DECEMBER 2010
SCALE	1 : 100
DRAWN BY	R.B.R.
DRAWING NO.	1251B

LOCATION PLAN

