


PLAN 1


| ITEM | LAND REGISTRY COMPLIANT LEASE IDENTIFICATION PLAN |
|-------------|---|
| TITLE | GROUND FLOOR SHOP PREMISES & REAR YARD @ |
| SITE | 117 HIGH STREET |
| | EDGWARE, MIDDLESEX HA8 7DB |
| CLIENT | MESSRS. PATEL & VADERA, PROPERTY SERVICES |
| | 18 WOODHOUSE LODGE, NORTHWOOD, MIDDLESEX HA8 3NF |
| DATE | 28 th MAY 2015 |
| SCALE | 1:100 |
| DRAWN BY | R.B.R. |
| DRAWING NO. | 1383 |

X *Patel*
 X *Vadera*
 X *Patel*
 X *Vadera*

LOCATION PLAN

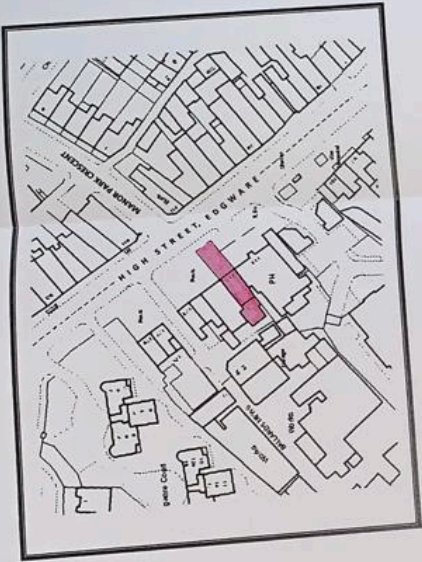

**LEASE IDENTIFICATION PLAN FOR
 GROUND FLOOR SHOP PREMISES & REAR YARD
 @
 117 HIGH STREET
 EDGWARE
 MIDDLESEX HA8 7DB**

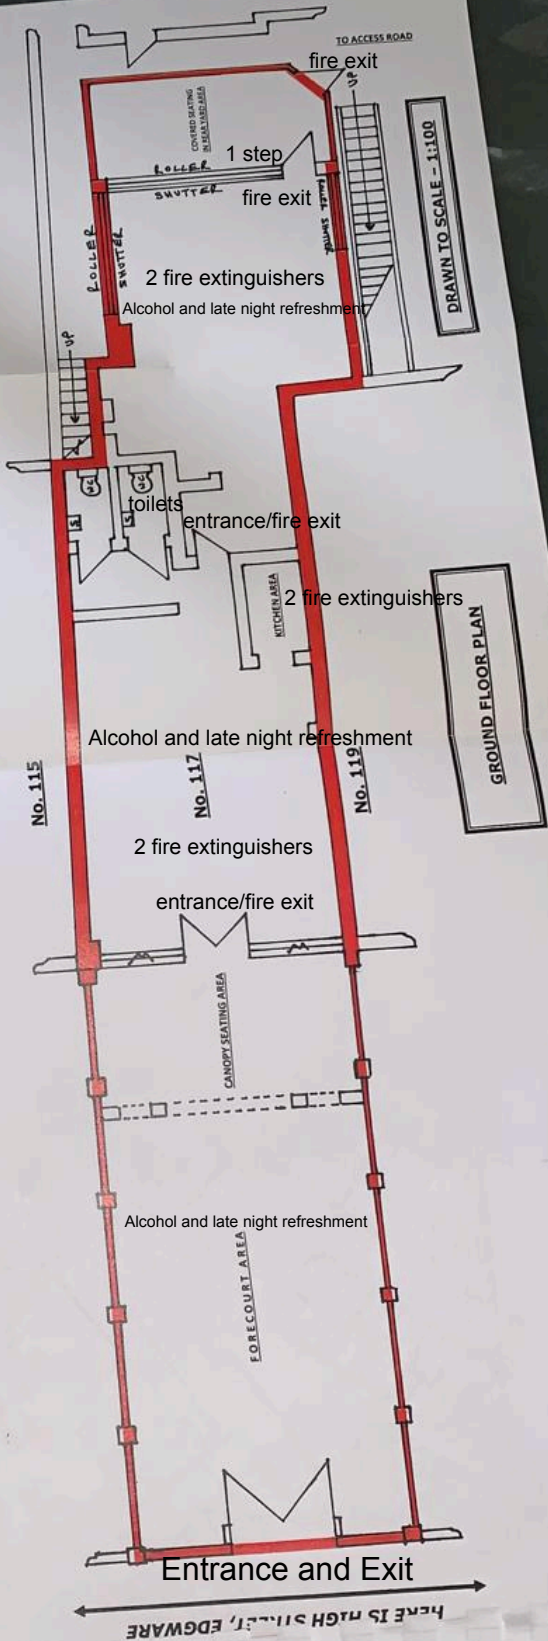

GROUND FLOOR PLAN

