




CURRENT GROUND FLOOR PLAN

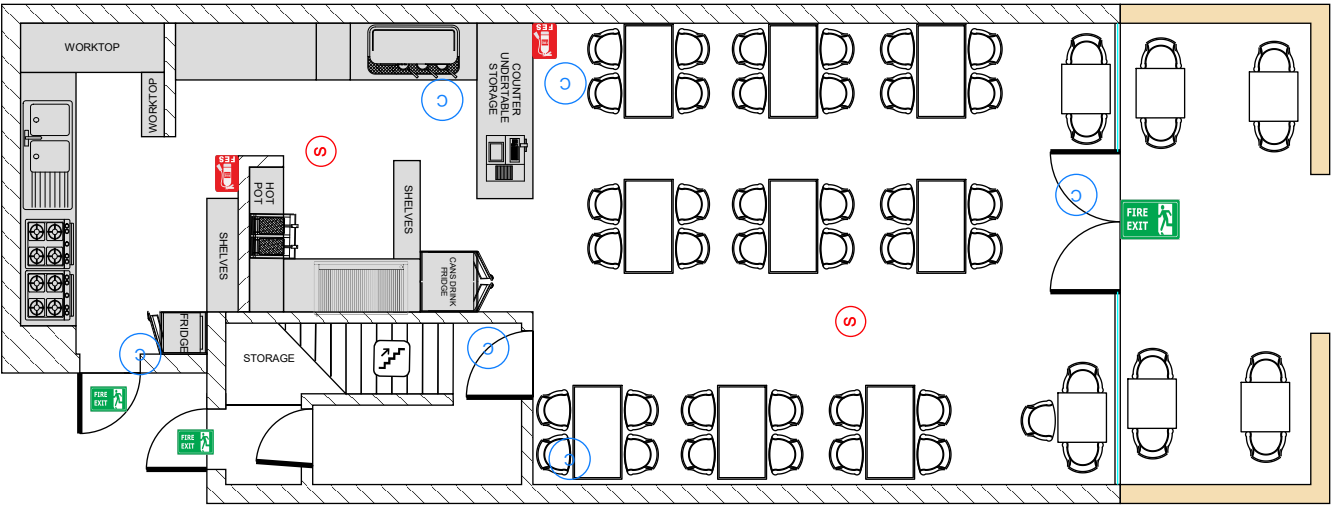


PROPOSED GROUND FLOOR PLAN

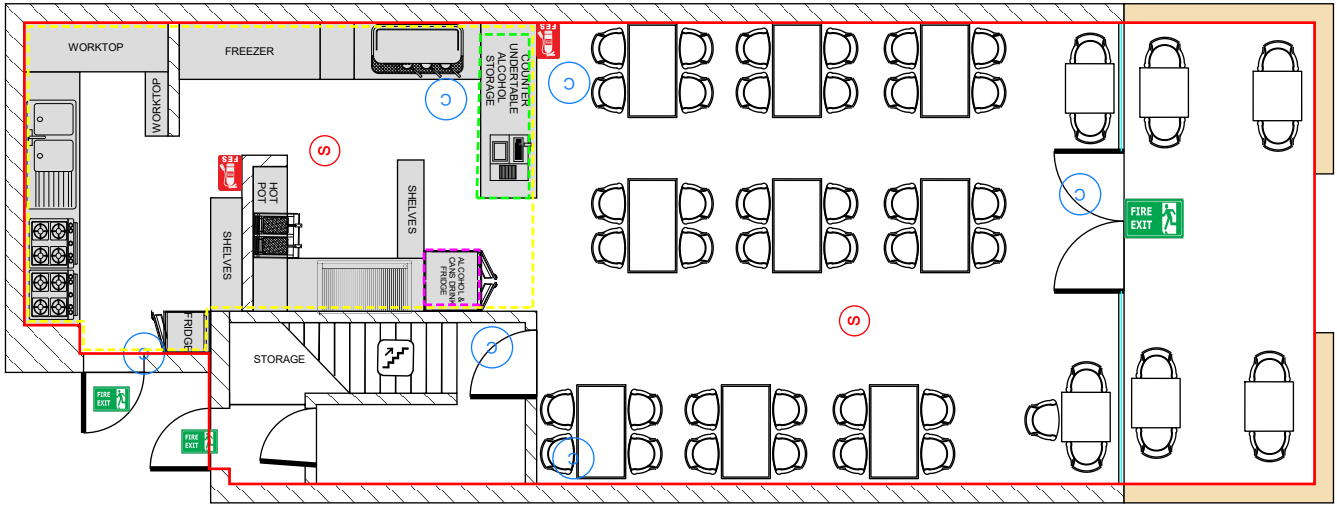

CURRENT FIRST FLOOR PLAN

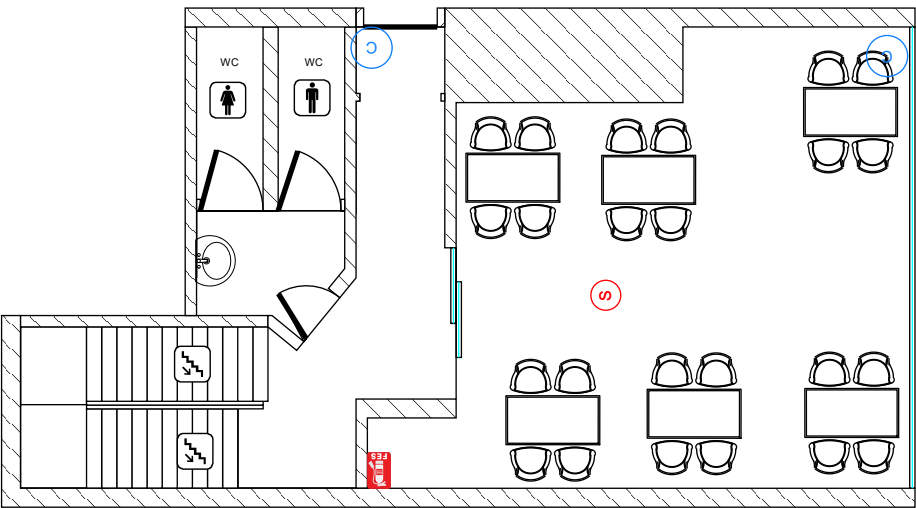

PROPOSED FIRST FLOOR PLAN

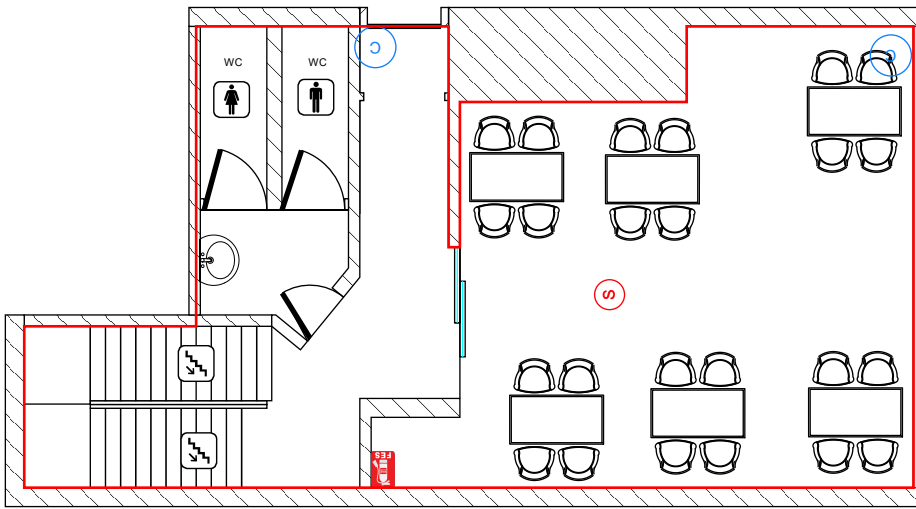

- FIRE EXIT
- SMOKE DEDECTOR
- SECURITY CAM
- FIRE EXTINGUISHER STATION
- WINDOW
- WOOD
- Alcohol Boundary
- Alcohol Display Area
- Alcohol Storage Area
- Kitchen and Staff Only Area

NOT FOR CONSTRUCTION

SCALE 1:100

**BELMOR**  
105 Sumatra Road, Suite 8 - 1, NW6 1PL  
T:0203 856 8089 M: 0791 784 7466  
E-Mail : info@belmorsolutions.co.uk  
http://www.belmorsolutions.co.uk

**CLIENT**  
TAMER ALI IZZET

**PROJECT**  
GOODFELLAS  
PROJECT

**DATE**  
13.08.2021

**DRAWN BY**  
BELMOR BY  
U.C

**DESCRIPTION**  
CURRENT &  
PROPOSED  
PLAN

**CLIENT ADDRESS**  
278 Station Road,  
Harrow  
HA1 2EA

1/1- A3