



Copyright of this drawing is vested in 5plus Architects and it must not be copied or reproduced without written consent.  
 Figures dimensions only are to be taken from this drawing. Do not scale from this drawing.  
 All Contractors must refer to this drawing and are responsible for verifying and checking all dimensions against their work.  
 5plus Architects are to be advised of any variation between drawings and site conditions.  
 Electronic files should be saved as their only and should not be distributed for amendments.  
 All dimensions and levels should be 'read' only from those values stated in text on the drawing.  
 CONSTRUCTION - It is considered that the proposed works are within the scope of a competent Contractor and as such no specialist expertise have been identified, other to relevant local Construction Designers Risk Assessment.

KEY PLAN:  
**KEY**  
 Building surveyed by CSL Surveys in November 2019.

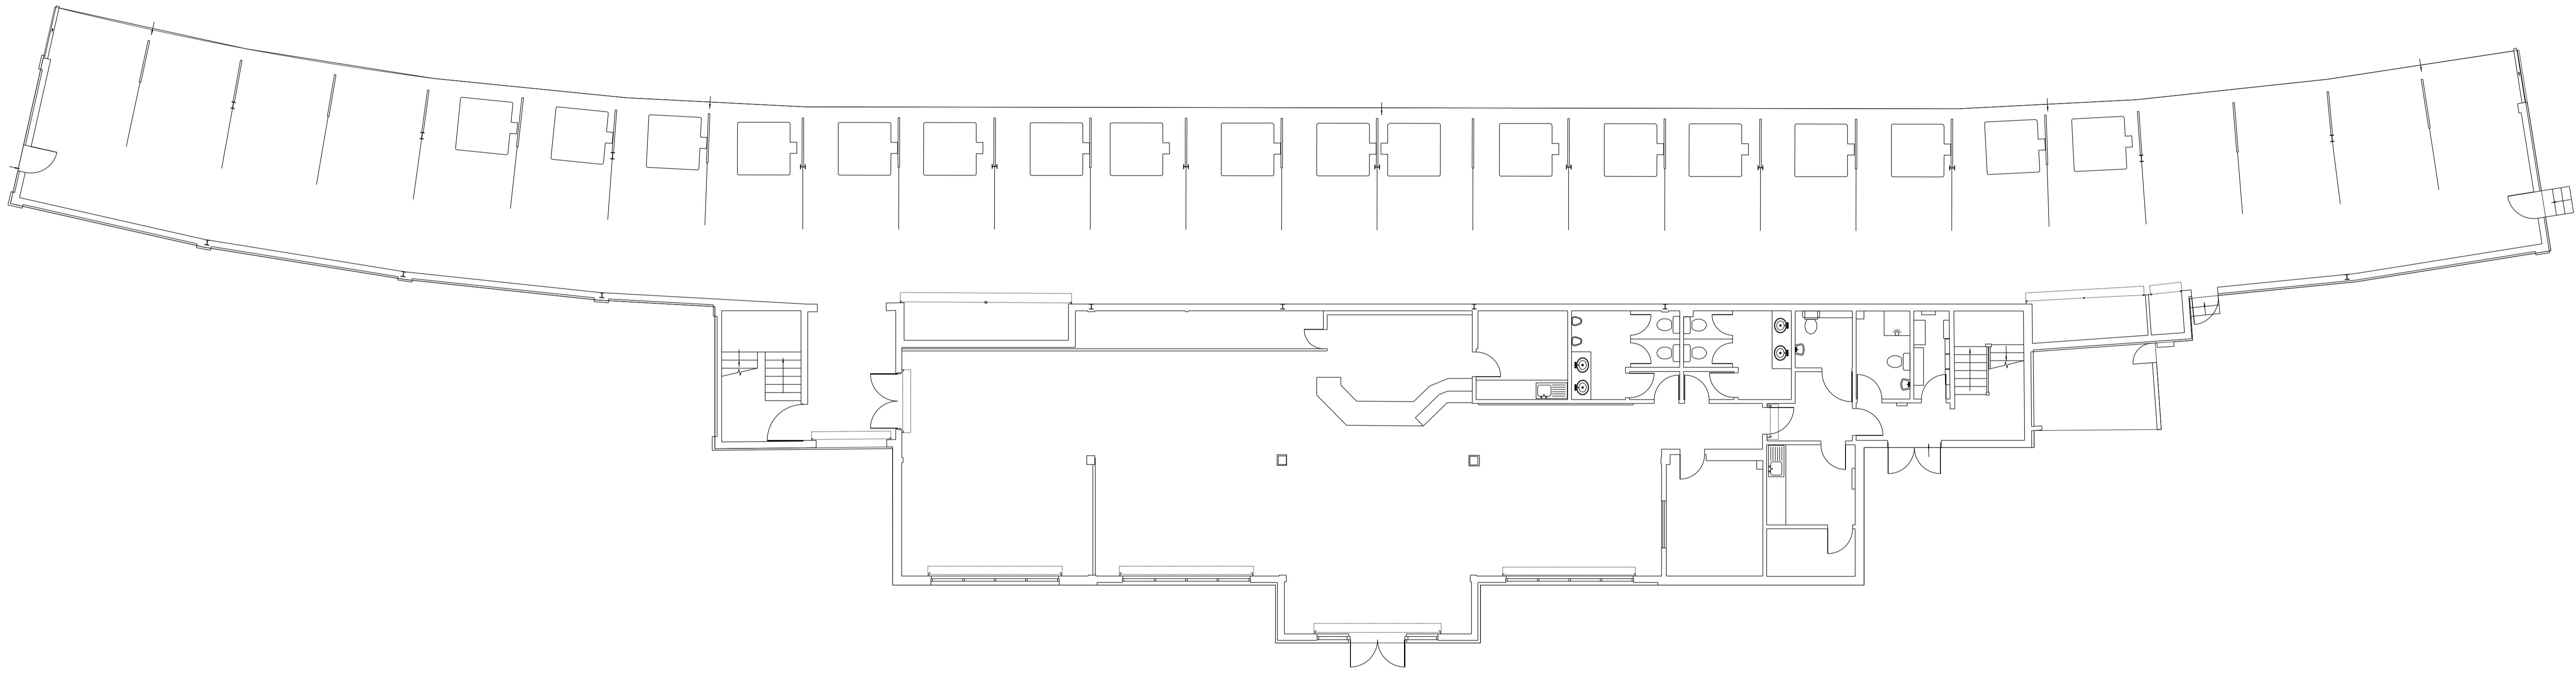

05	27/01/21	Issued for Planning
04	26/08/20	Issued for Planning
03	22/08/20	Issued for information
02	29/05/20	Issued for information
01	22/05/20	Issued for information

REV.	DATE	DETAILS

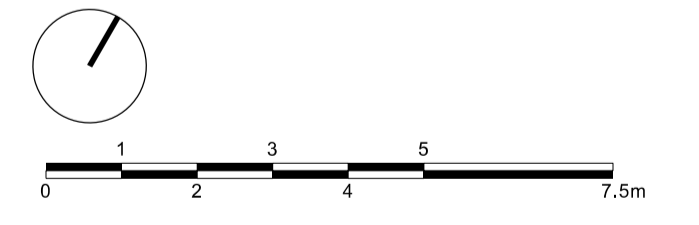

**5plus architects**  
 London, 0207 253 7644  
 Third Floor, 25 Chart Street,  
 London N1 6FA  
 Manchester, 0161 228 0211  
 Fourth Floor, The Hive, 47 Lever Street,  
 Manchester M1 1FN  
 5plusarchitects.com

PROJECT:  
**Brockley Hill, Stanmore - New Banqueting Facility**

TITLE:  
**Existing Ground Floor Plan  
 As surveyed in November 2019**

SCALE: **1:100 @ A1**    ORIGIN DATE: **14/05/20**    DRAWN: **MB**    CHECKED: **AT**

STATUS:  
**Stage 2 - Planning**

PROJECT: **05851**    DRAWING NO.: **B1\_02\_2000**    REV: **05**