

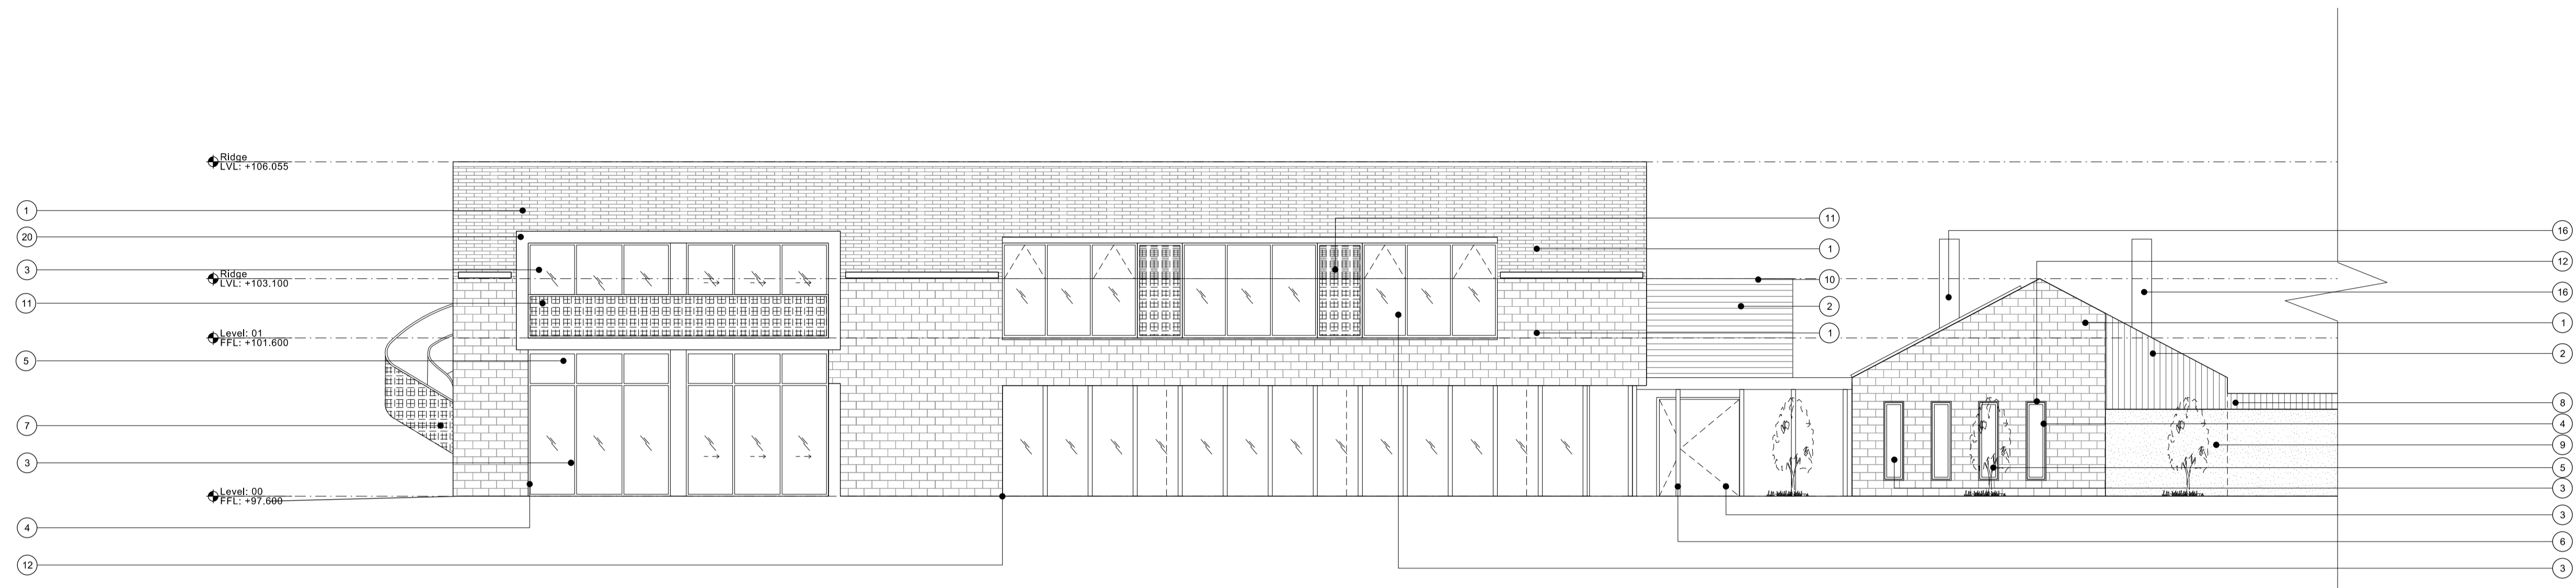


Copyright of this drawing is vested in 5plus Architects and it must not be copied or reproduced without written consent. Figured elevations only are to be taken from this drawing. Do not scale from this drawing.
 All Contractors must refer to this drawing and are responsible for taking and checking all measurements prior to their work. 5plus Architects are to be advised of any variation between drawings and site conditions.
 This drawing shall remain the property of 5plus Architects and must not be disseminated for reproduction. All dimensions and levels shall be taken only from those values stated in text on the drawing.
 CONSTRUCTION: It is considered that the proposed works are within the scope of a competent Contractor and as such no structural checks have been identified, refer to relevant local Structural Designers for advice.

KEY PLAN:

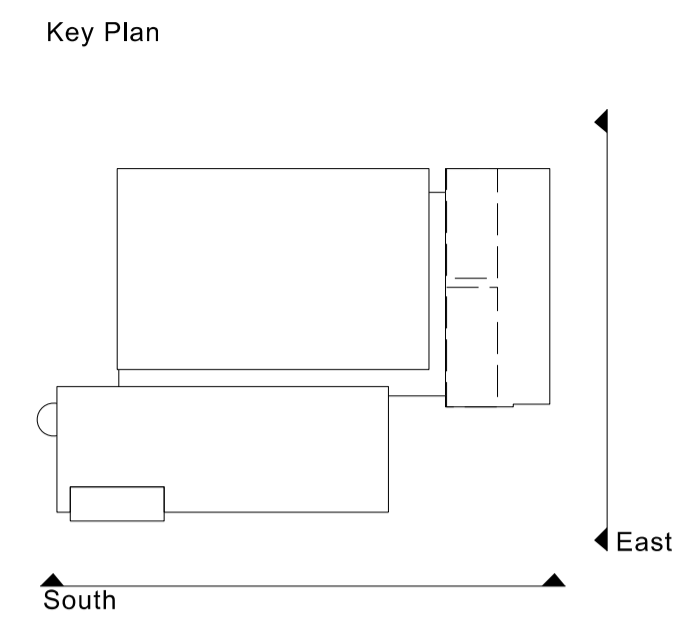


1 South Elevation
 04_2200 1:100 @ A1

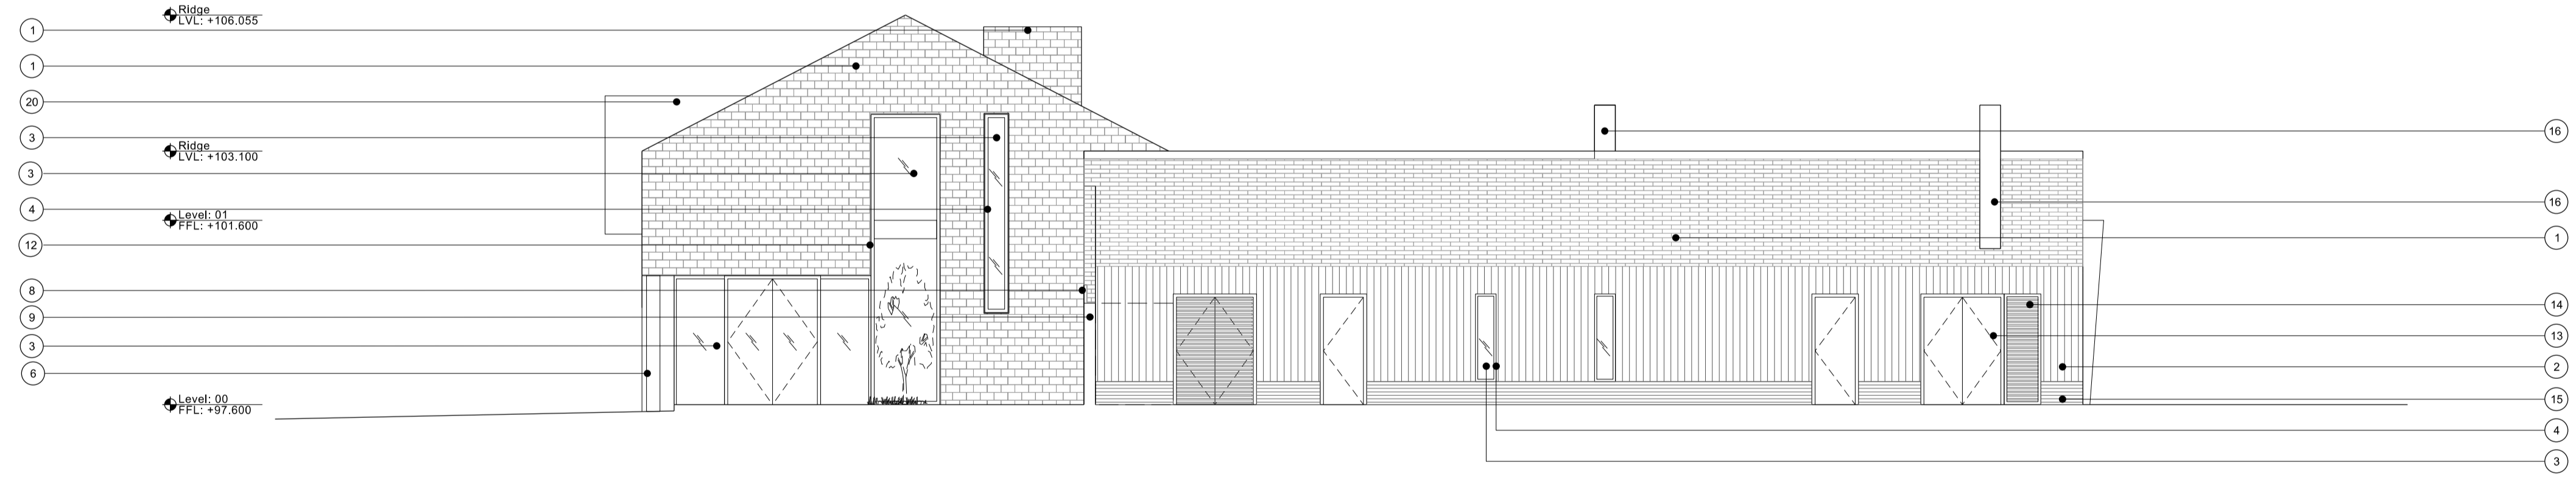

2 East Elevation
 04_2200 1:100 @ A1

- Materials Key**
- 1 Slate cladding / roofing
 - 2 Blackened timber cladding
 - 3 Glazing / Obscured glazing
 - 4 Black anodized framing
 - 5 Back-painted glass
 - 6 Blackened timber fins
 - 7 Painted metal staircase with mesh balustrade
 - 8 Timber fencing
 - 9 Green Wall
 - 10 PPC Flashing
 - 11 Mesh panel
 - 12 Bronze textured panel
 - 13 High security door - painted
 - 14 Louvre - PPC
 - 15 Grey/Blue Brick
 - 16 Stainless steel flue
 - 17 Timber door
 - 18 External lighting
 - 19 PPC Flashing trims
 - 20 Black metal sheeting

REV	DATE	DETAILS
04	27/01/21	Issued for Planning
03	26/08/20	Issued for Planning
02	22/08/20	Issued for information
01	06/08/20	Issued for information
00	29/06/20	Issued for information

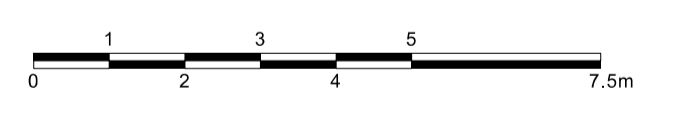

5plus architects

London, 0207 253 7644
 Third Floor, 25 Chart Street,
 London N1 6FA

Manchester, 0161 228 0211
 Fourth Floor, The Hive, 47 Lever Street,
 Manchester M1 1FN

5plusarchitects.com

PROJECT:
Brockley Hill, Stanmore - New Banqueting Facility

TITLE:
Proposed South and East Elevations

SCALE: **1:100 @ A1** ORIGIN DATE: **27/05/20** DRAWN: **MB** CHECKED: **AT**

STATUS:
Stage 2 - Planning

PROJECT: **05851** DRAWING NO: **B1_04_2200** REV: **04**