

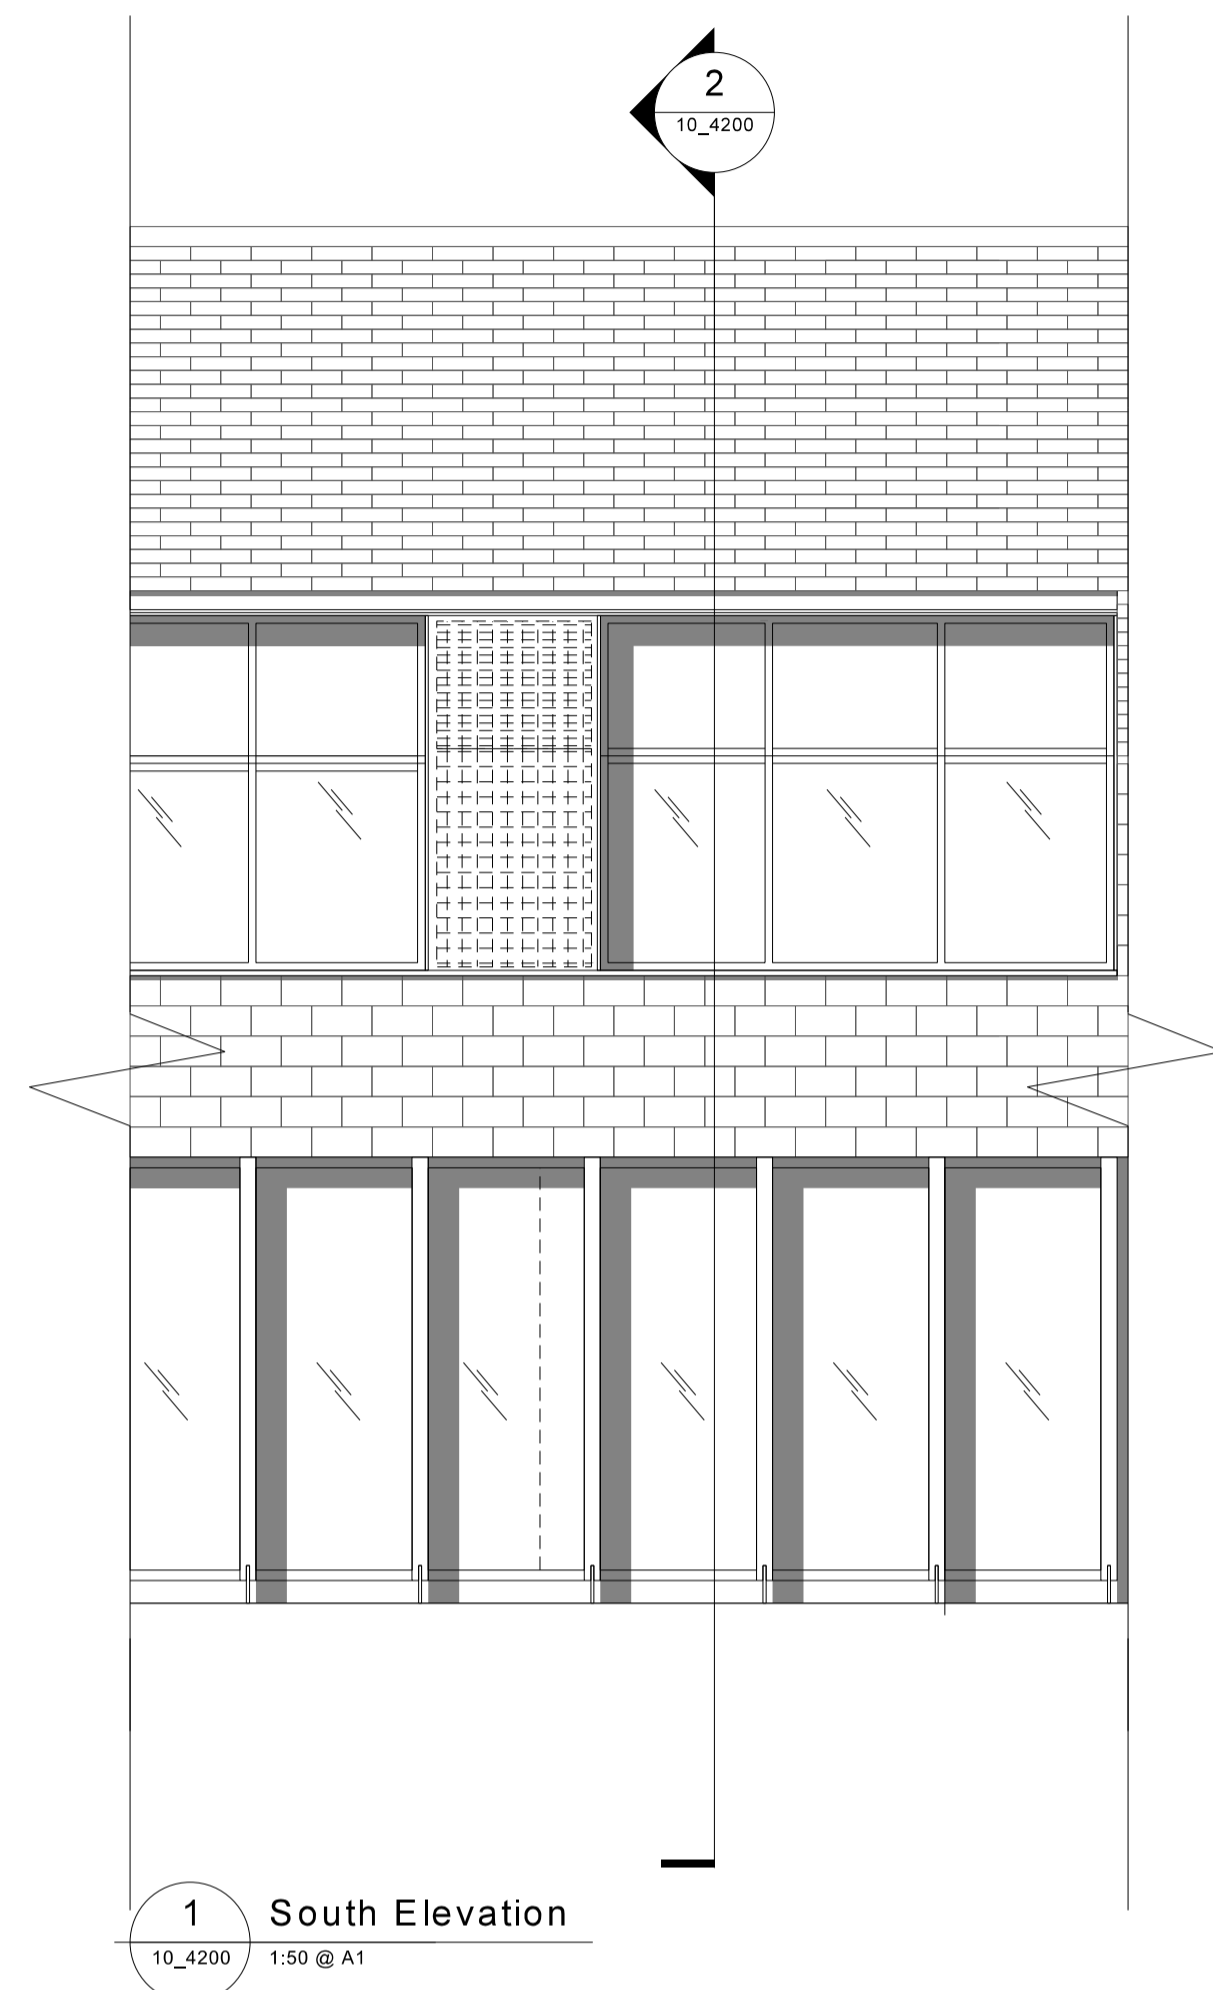


Copyright of this drawing is vested in 5plus Architects and it must not be copied or reproduced without written consent. Figures and dimensions are to be taken from this drawing. Do not scale from this drawing.  
 All Contractors must refer to this drawing and are responsible for checking all dimensions, notes to their work. 5plus Architects are to be advised of any variation between drawings and site conditions.  
 This drawing is a design based on the site and should not be interpreted as a construction drawing.  
 All dimensions and levels should be taken from the datum unless stated to the contrary.  
 CONTRACTOR: It is considered that the proposed works are within the scope of a competent Contractor and as such no structural reports have been identified, refer to relevant prior Structural Overlap Risk Assessment.


KEY PLAN:

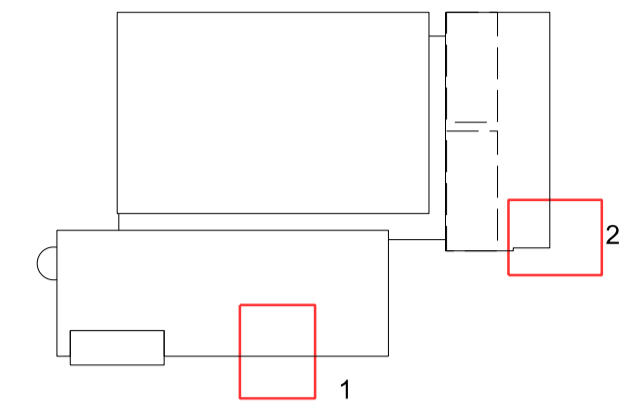

1 South Elevation  
10\_4200 1:50 @ A1

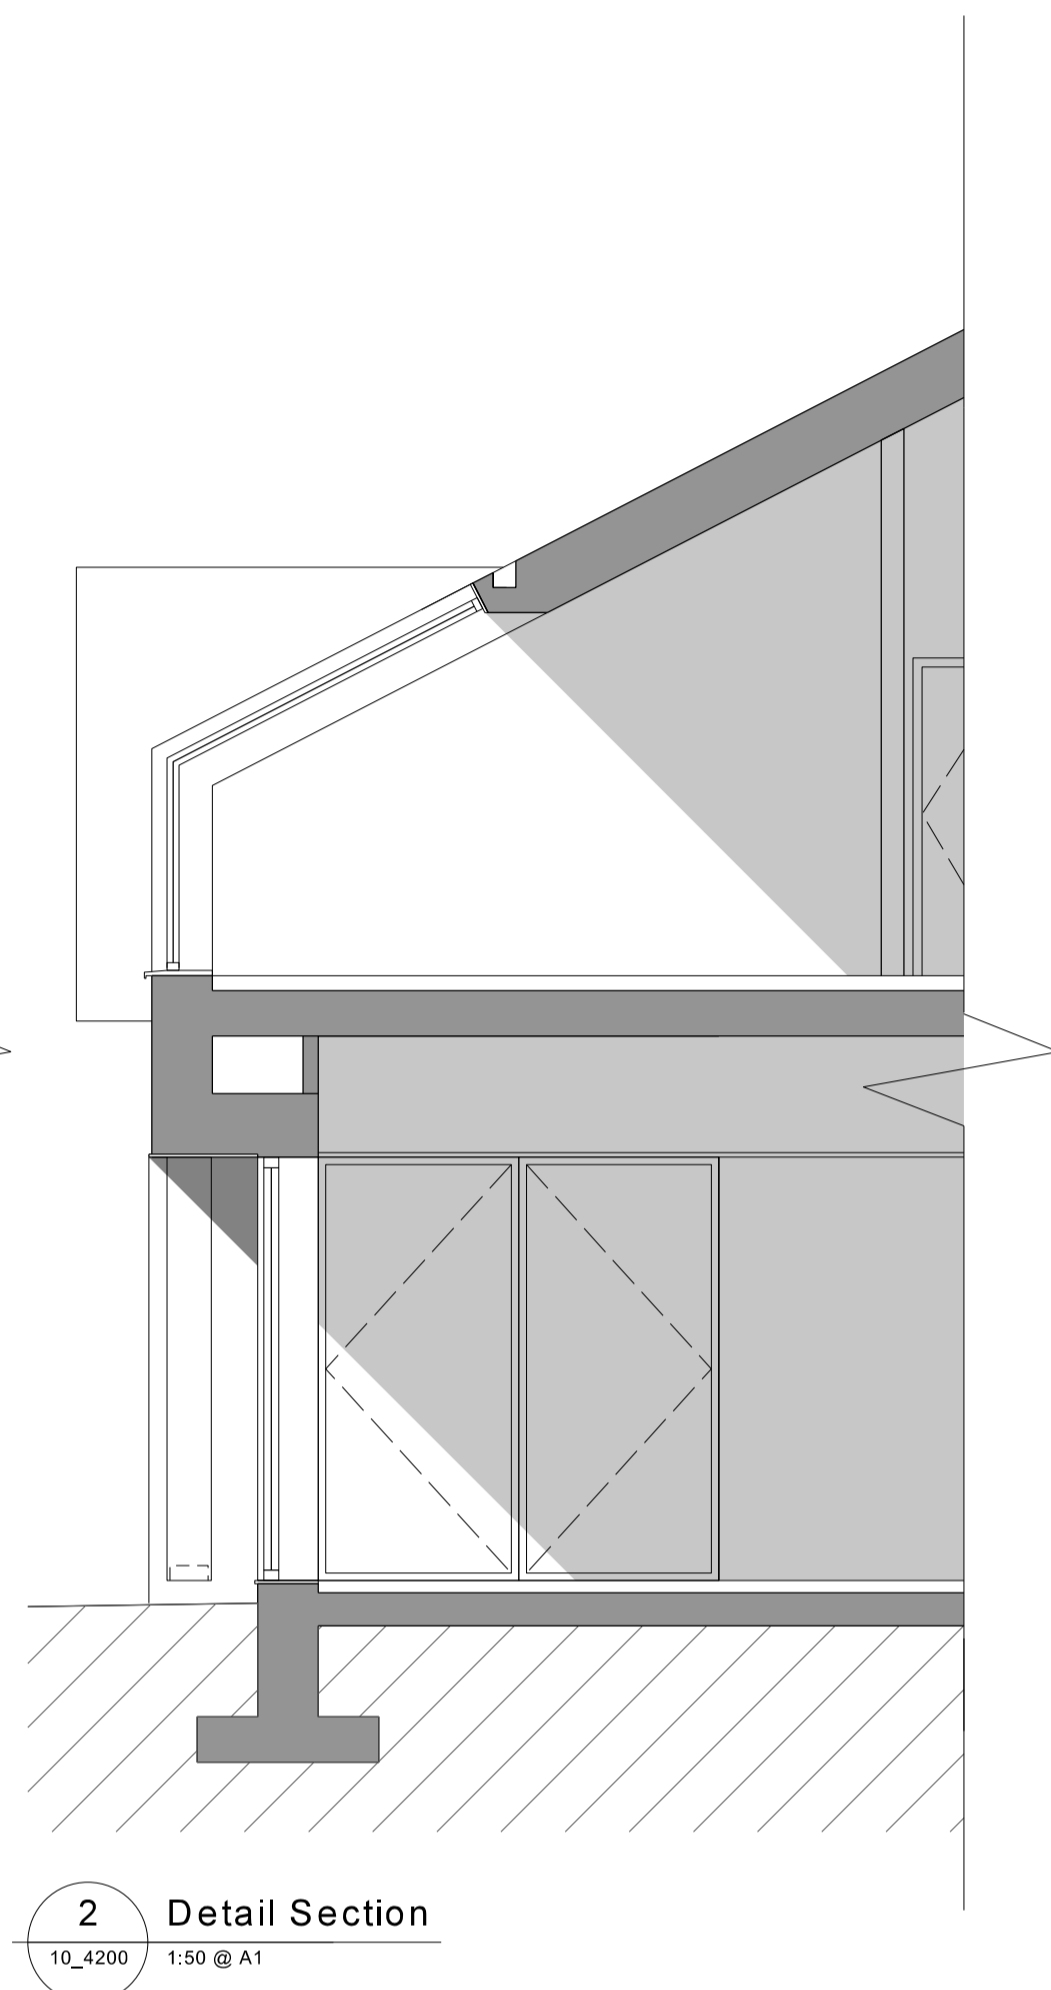

2 Detail Section  
10\_4200 1:50 @ A1

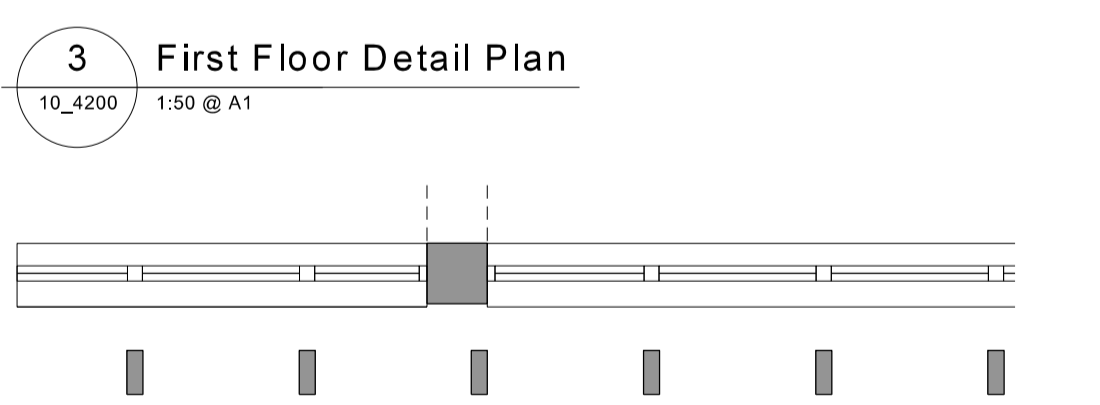


3 First Floor Detail Plan  
10\_4200 1:50 @ A1

4 Ground Floor Detail Plan  
10\_4200 1:50 @ A1




5 3D View  
10\_4200 NTS

Bay Study 1

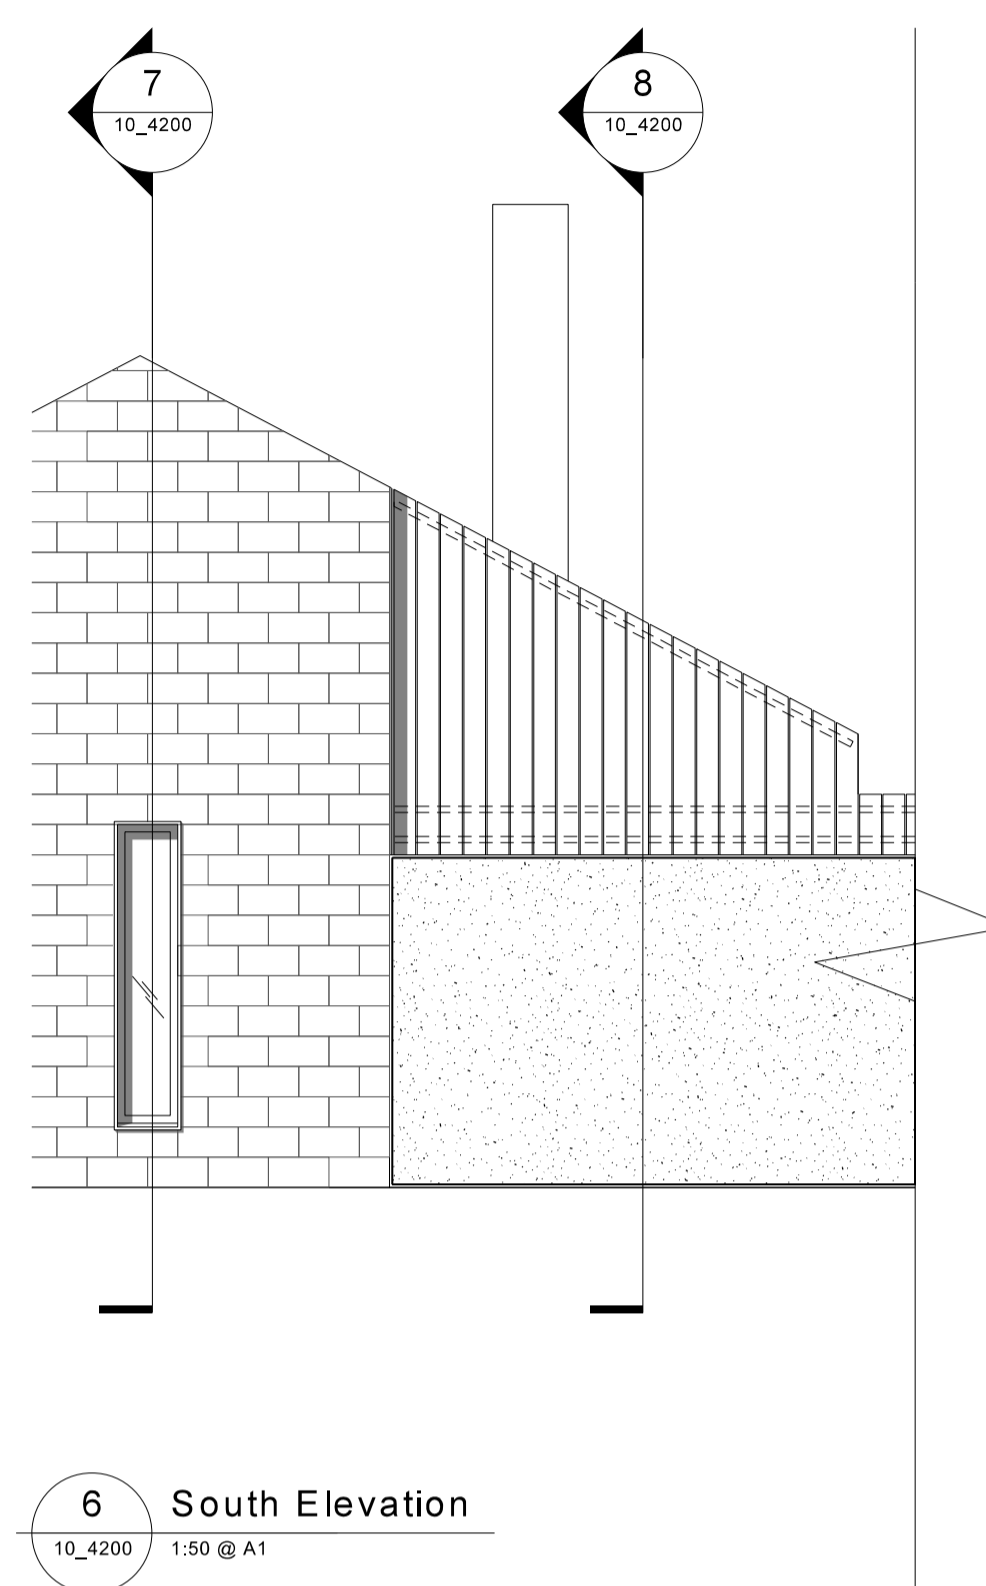

6 South Elevation  
10\_4200 1:50 @ A1

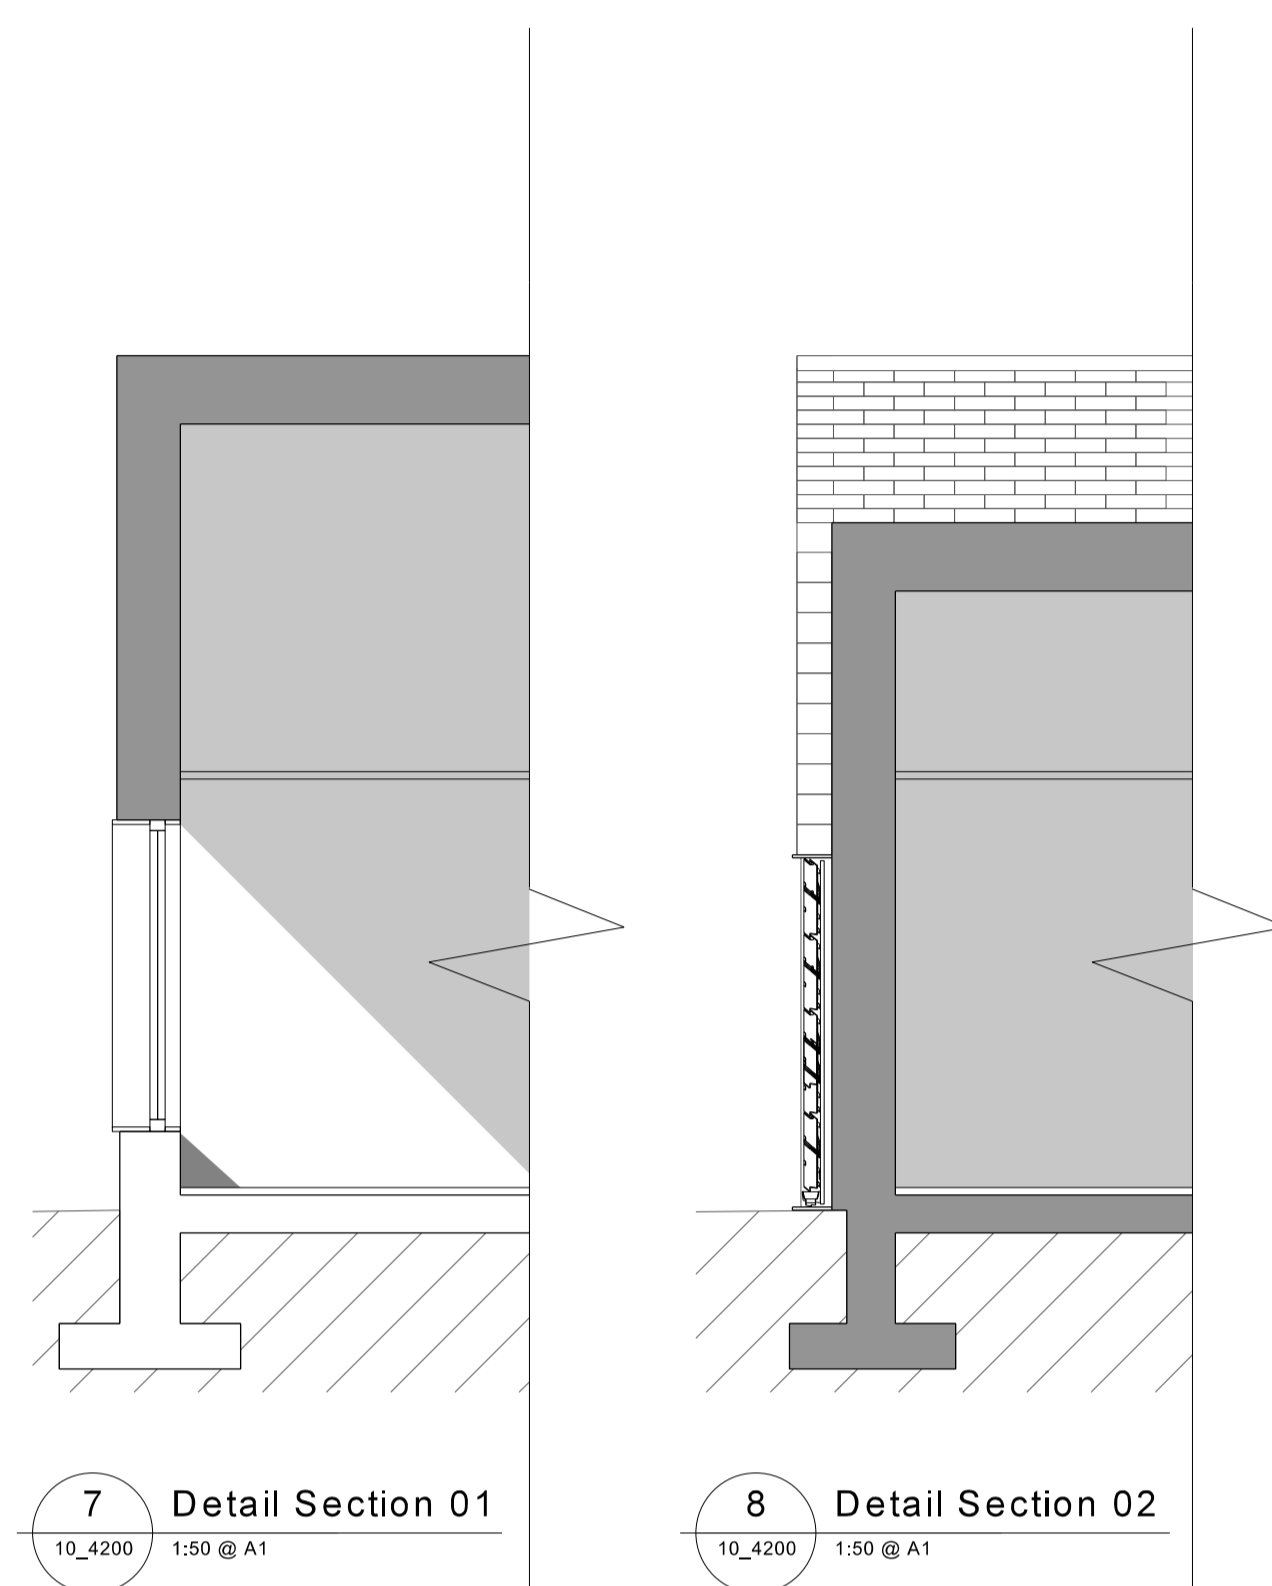

7 Detail Section 01  
10\_4200 1:50 @ A1

8 Detail Section 02  
10\_4200 1:50 @ A1

9 Ground Floor Detail Plan  
10\_4200 1:50 @ A1

Bay Study 2



10 3D View  
10\_4200 NTS

02	27/01/21	Issued for Planning
01	23/05/20	Issued for Planning
00	22/08/20	Issued for information

REV:	DATE:	DETAILS:
------	-------	----------



5plus architects

London, 0207 253 7644  
Third Floor, 25 Chart Street,  
London N1 6FA

Manchester, 0161 228 0211  
Fourth Floor, The Hive, 47 Lever Street,  
Manchester M1 1FN

5plusarchitects.com

PROJECT:  
Brockley Hill, Stanmore - New Banqueting Facility

TITLE:  
Bay Studies

SCALE: 1:50 @ A1    ORIGIN DATE: 12/08/20    DRAWN: MB    CHECKED: AT

STATUS:  
Stage 2 - Planning

PROJECT DRAWING NO.: 05851 B1\_10\_4200    REV: 02