


McCAFFERTYS -NORTH HARROW

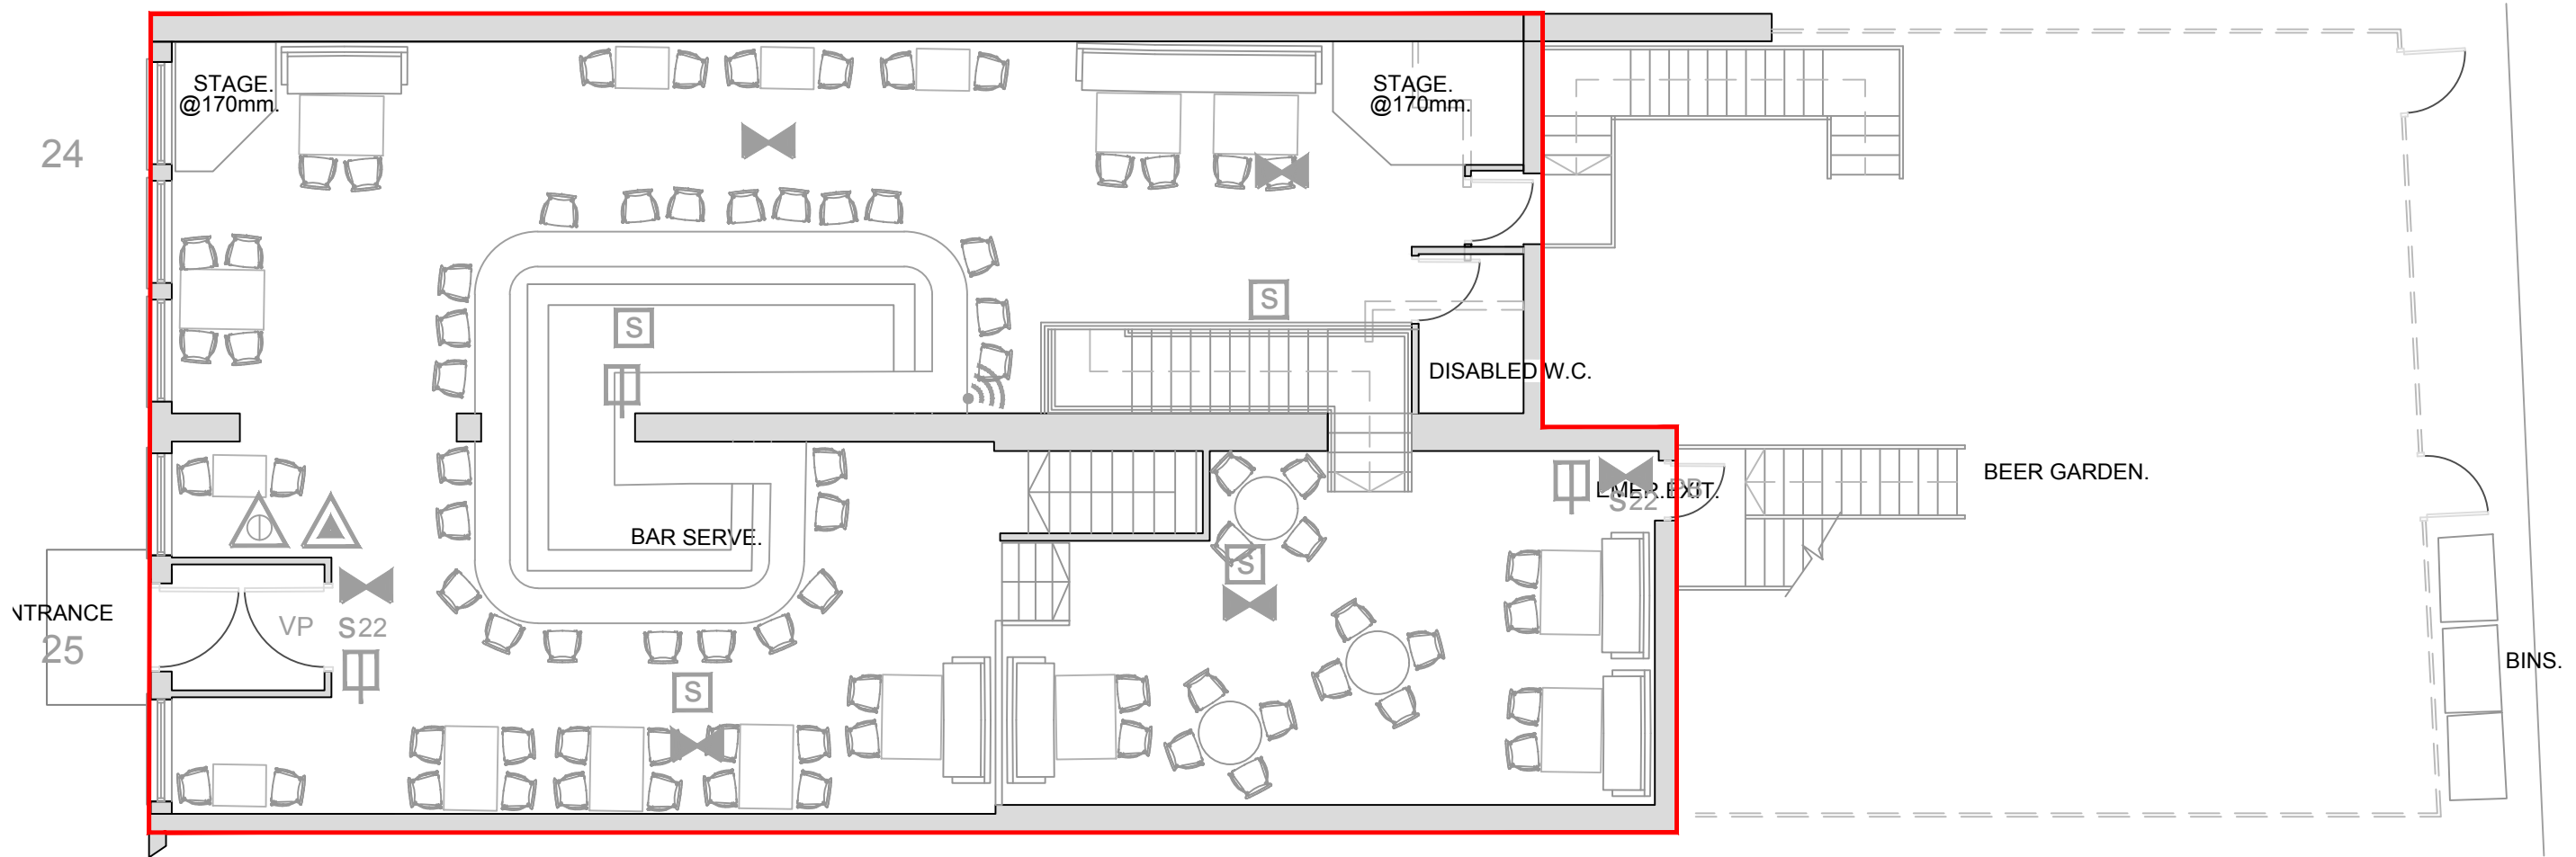

UPPER GROUND FLOOR PLAN

	FIRE ALARM CALL POINT		ALARM SOUNDER/SIREN
PB	DOOR FITTED WITH PUSH BAR RELEASE		EMERGENCY LIGHTING
FFF	DOOR FREE FROM LOCKABLE FASTENINGS		SMOKE DETECTOR
VP	VISION PANEL		NOTICES:
	WATER EXTINGUISHER	S22	FIRE EXIT OR EMERGENCY EXIT
	FOAM EXTINGUISHER		
	Co2 EXTINGUISHER		

RED LINE INDICATES AREA WITHIN WHICH LICENSABLE ACTIVITIES MAY BE PROVIDED.

Notes:

© Dermot McNamara Design. all rights reserved. No part of this material may be reproduced in whole or in part, in any form or by any means without permission.


No dimensions to be scaled from this drawing
All dimensions to be checked on site
Any errors or discrepancies to be reported in writing to the architects in charge
All work to be in accordance with the relevant Building Regulations.

revisions shown thus			
No:	Date:	Revision	Description

Client	LONDON CITY PUB GROUP		
Project	McCAFFERTYS HARROW		
Drawing	UPPER GROUND FLOOR PLAN		
Date	Drawn	Checked	
JAN 23			
Scale	1:50@A1	Dr. No.	Rev

McCAFFERTYS,
24-25 BROADWALK,
PINNAR ROAD
NORTH HARROW
HA2 6ED

McCAFFERTYS -NORTH HARROW

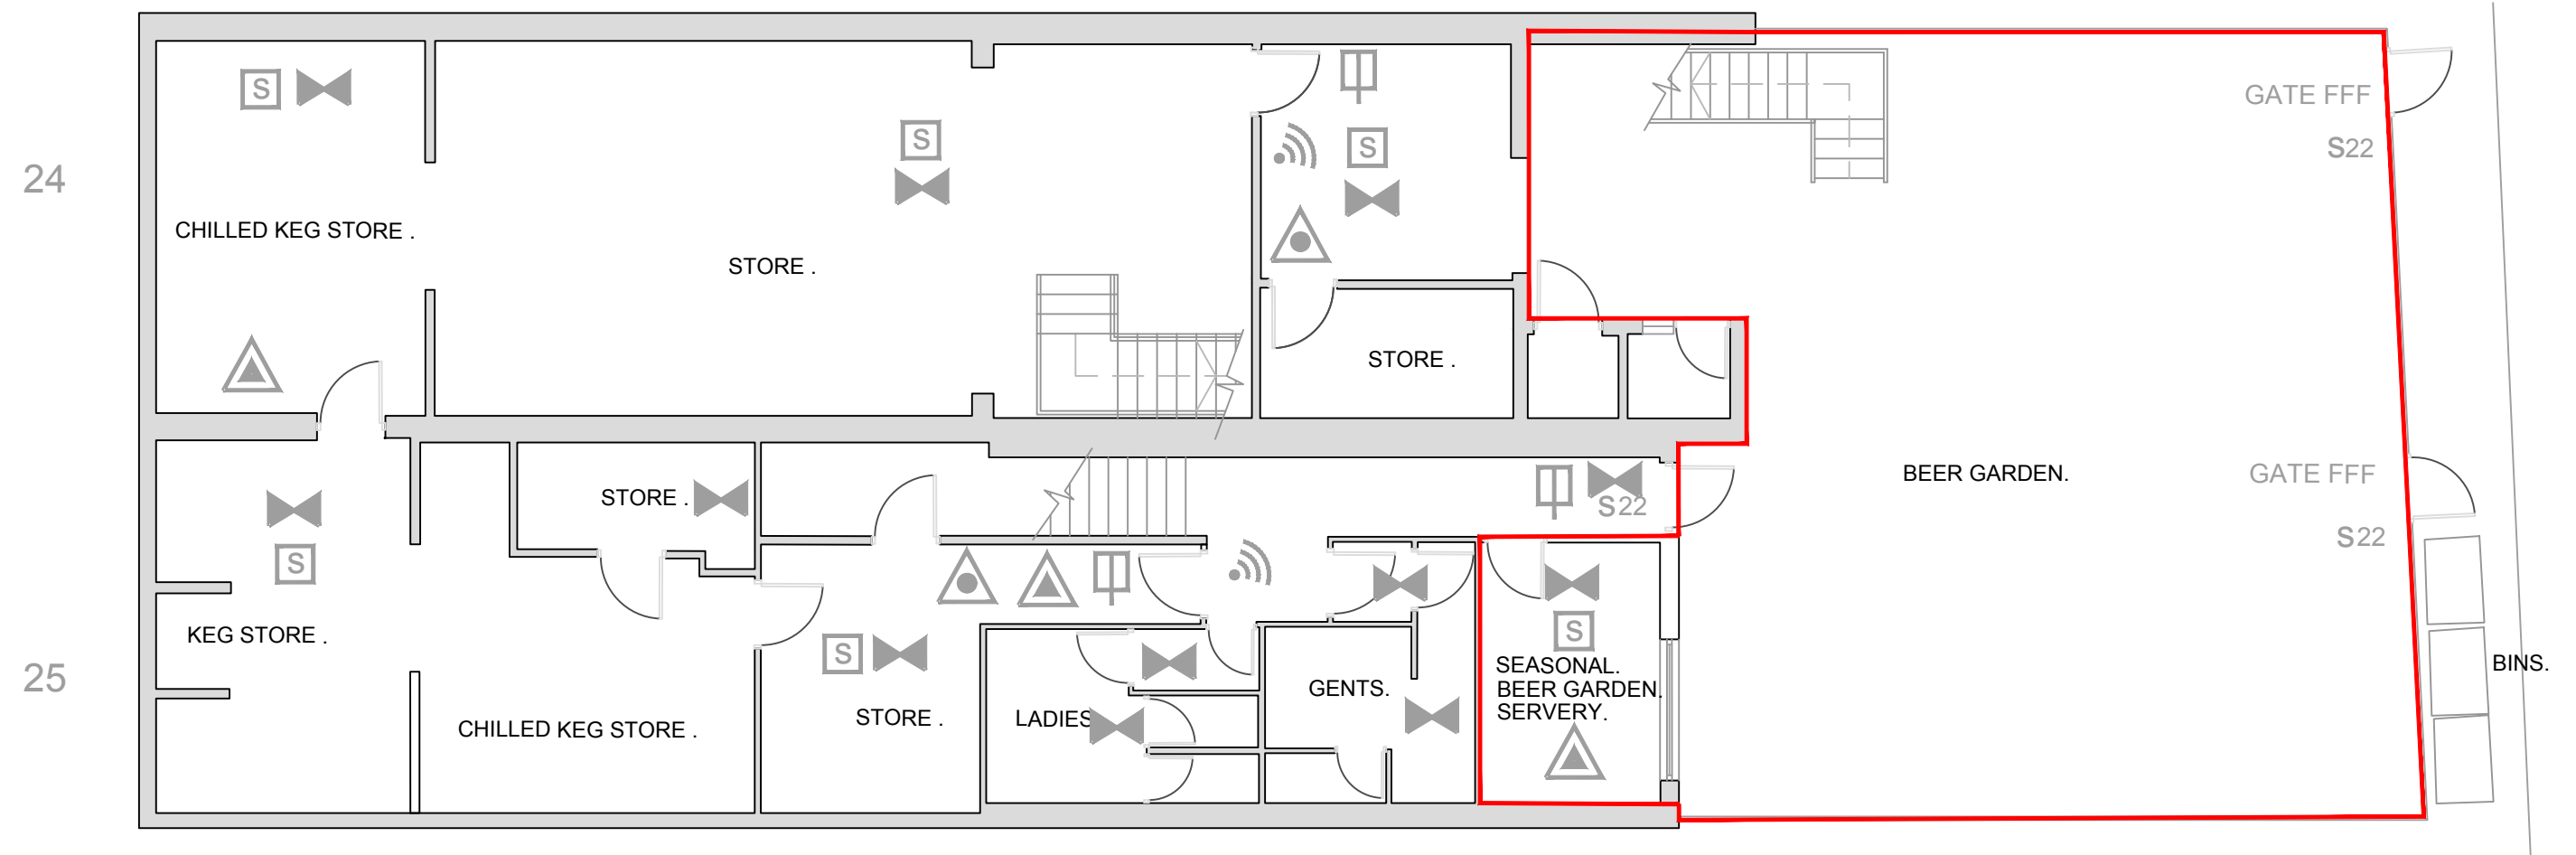

LOWER GROUND FLOOR PLAN

	FIRE ALARM CALL POINT		ALARM SOUNDER/SIREN
	DOOR FITTED WITH PUSH BAR RELEASE		EMERGENCY LIGHTING
	DOOR FREE FROM LOCKABLE FASTENINGS		SMOKE DETECTOR
	VISION PANEL		NOTICES:
	WATER EXTINGUISHER		FIRE EXIT OR EMERGENCY EXIT
	FOAM EXTINGUISHER		
	Co2 EXTINGUISHER		

RED LINE INDICATES AREA WITHIN WHICH LICENSABLE ACTIVITIES MAY BE PROVIDED.

Notes:

© Dermot McNamara Design. all rights reserved. No part of this material may be reproduced in whole or in part, in any form or by any means without permission.

No dimensions to be scaled from this drawing
All dimensions to be checked on site
Any errors or discrepancies to be reported in writing to the architects in charge
All work to be in accordance with the relevant Building Regulations.

revisions shown thus			
No:	Date:	Revision	Description

Client	LONDON CITY PUB GROUP		
Project	McCAFFERTYS HARROW		
Drawing	LOWER GROUND FLOOR PLAN		
Date	Drawn	Checked	
JAN 23			
Scale	1:50@A1	Drng. No.	Rev

McCAFFERTYS,
24-25 BROADWALK,
PINNAR ROAD
NORTH HARROW
HA2 6ED