

LEGEND	
	AMBIT OF PREMISES
	LIQUOR SALES
	SAFETY LIGHTING
	SMOKE DETECTOR
	CARBON DIOXIDE FIRE EXTINGUISHER
	9 LT. WATER FIRE EXTINGUISHER
	INTERNALLY ILLUMINATED FIRE ESCAPE SIGN (BS 5266)
	CCTV OPERATING SYSTEM

PLEASE NOTE
 1. All dimensions to be verified on site.
 2. All dimensions are in millimeters.
 3. No work shall commence until all approvals and agreements have been obtained. These include, Planning, Building Regulations, Water and party Wall.
 4. The Copyright of this drawing belong to Adv Planning Limited T/A Advance Architecture.



Drawn By	IE
Checked By	KK

PROJECT STATUS

LICENSING
 PROPOSED GROUND FLOOR PLAN

PROJECT

201-203 STREATFIELD ROAD, HARROW, HA3 9DA

SHEET
 JOB No.


PLAN
23.028

DRAWING NUMBER
 DATE

L100
 08/06/2023


REV

ADVANCE ARCHITECTURE
 ARCHITECTURE / PLANNING / LICENSING
 352 Green Lanes, Palmers Green, London N13 5TJ - 020 8801 6601
 www.advancearchitecture.co.uk
 info@advancearchitecture.co.uk

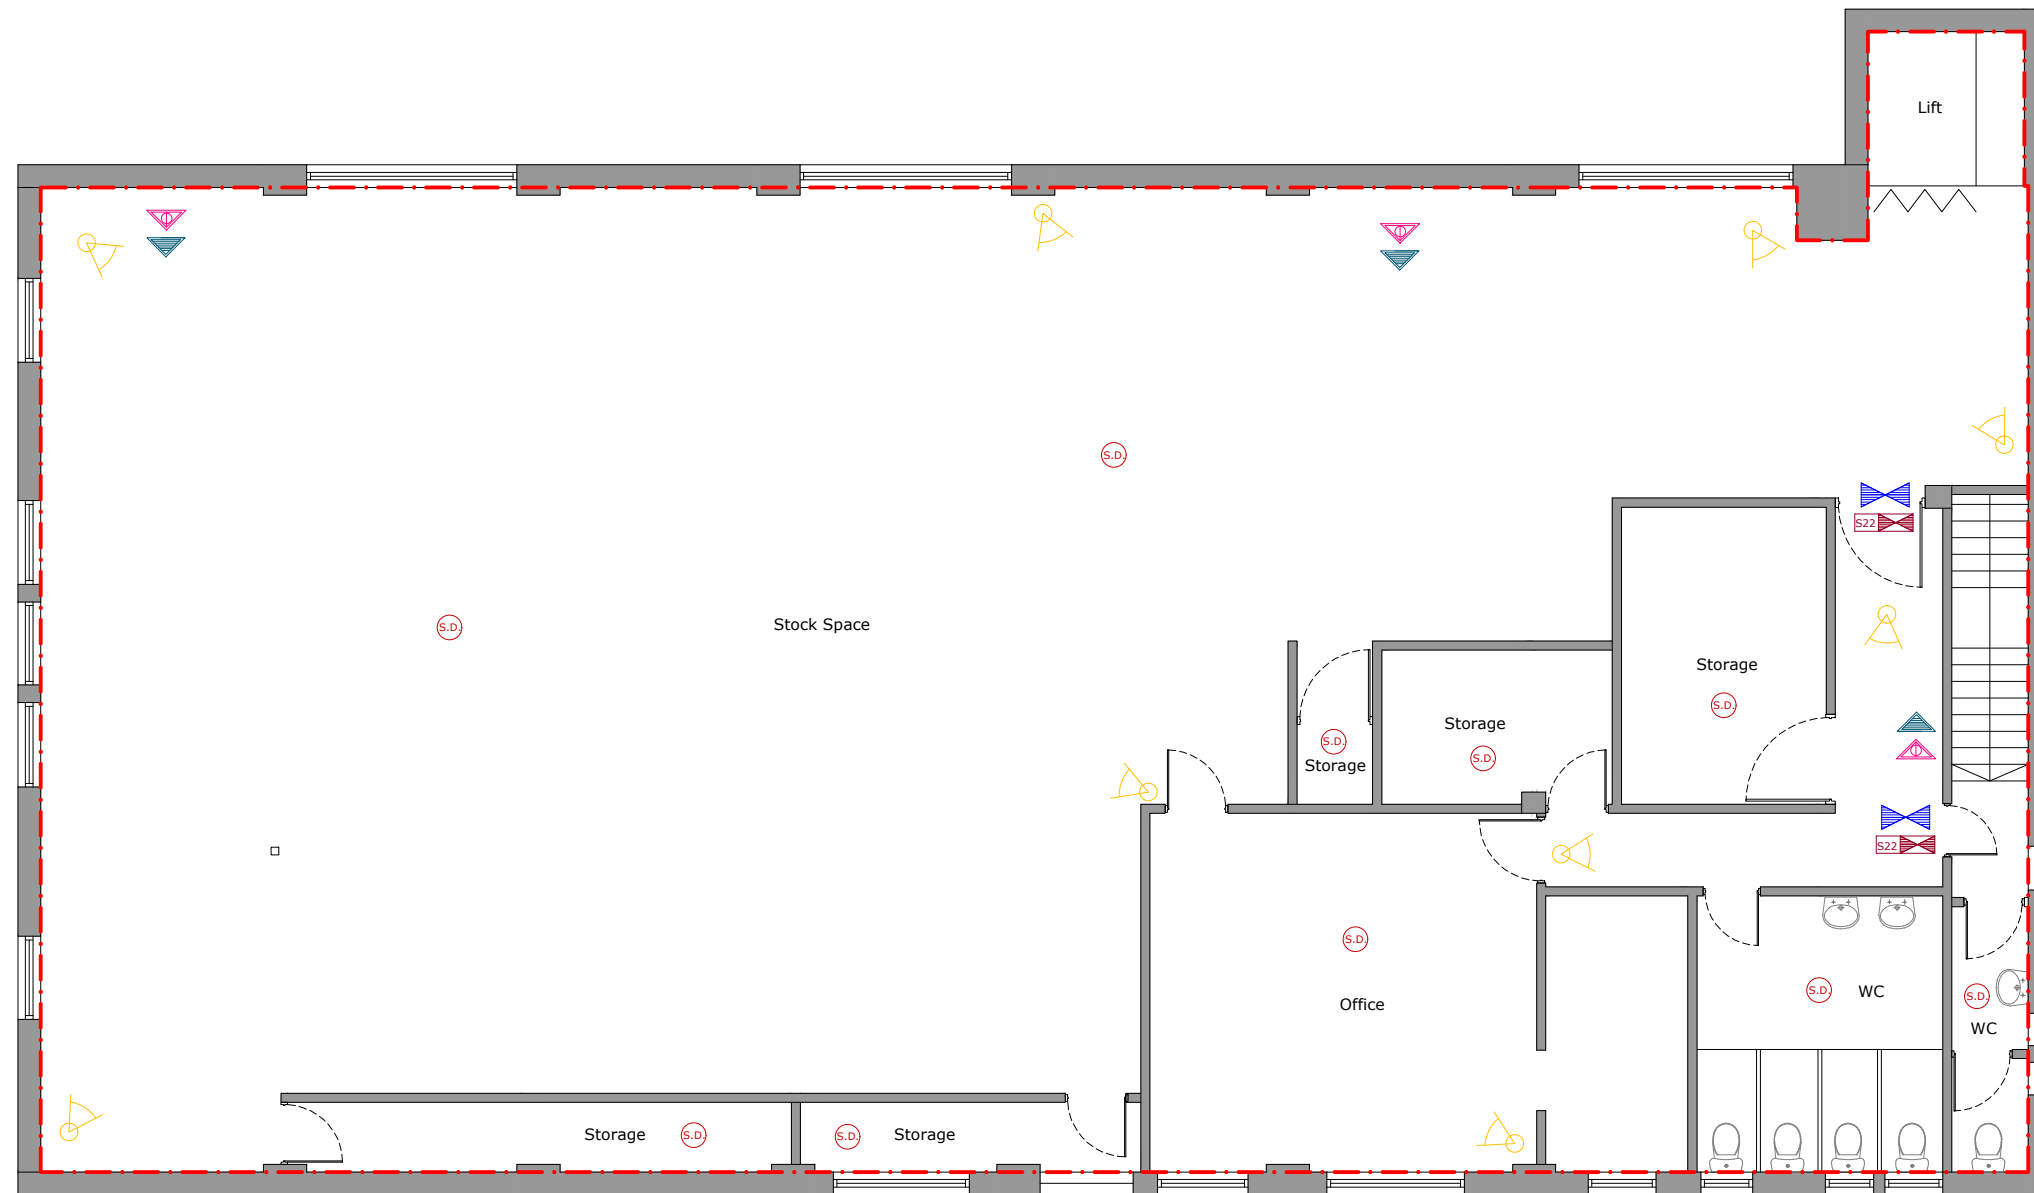

LEGEND	
	AMBIT OF PREMISES
	LIQUOR SALES
	SAFETY LIGHTING
	SMOKE DETECTOR
	CARBON DIOXIDE FIRE EXTINGUISHER
	9 LT. WATER FIRE EXTINGUISHER
	INTERNALLY ILLUMINATED FIRE ESCAPE SIGN (BS 5266)
	CCTV OPERATING SYSTEM

PLEASE NOTE
 1. All dimensions to be verified on site.
 2. All dimensions are in millimeters.
 3. No work shall commence until all approvals and agreements have been obtained. These include, Planning, Building Regulations, Water and party Wall.
 4. The Copyright of this drawing belong to Adv Planning Limited T/A Advance Architecture.

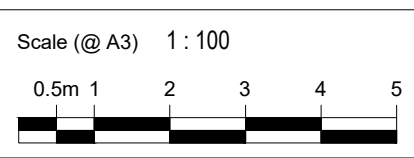

Drawn By	IE
Checked By	KK

PROJECT STATUS

LICENSING
 PROPOSED FIRST FLOOR PLAN

PROJECT

201-203 STREATFIELD ROAD, HARROW, HA3 9DA

SHEET
 JOB No.

PLAN
23.028

DRAWING NUMBER
 DATE

L100
 08/06/2023

REV

ADVANCE ARCHITECTURE
 ARCHITECTURE / PLANNING / LICENSING
 352 Green Lanes, Palmers Green, London N13 5TJ - 020 8801 6601
 www.advancearchitecture.co.uk
 info@advancearchitecture.co.uk