



— LICENSED AREA (ALCOHOL AND LATE NIGHT  
REFRESHMENT AND RECORDED  
MUSIC)  
X - FIRE EXTINGUISHER

(ALL LICENSABLE ACTIVITIES AS PER THE APPLICATION SUBMITTED ON  
2010123 TO BE PROVIDED WITHIN THE LICENSED AREA)

DO NOT SCALE OFF THIS DRAWING -  
ALL DIMENSIONS TO BE CHECKED ON SITE



LOCATION PLAN

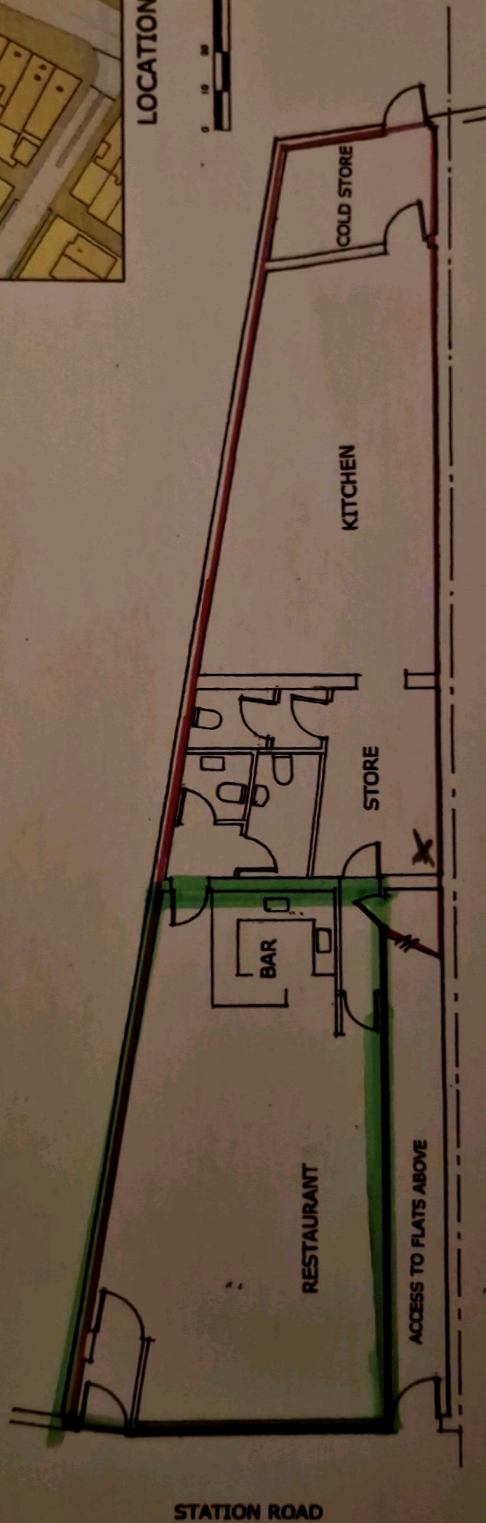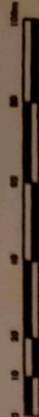

EXISTING GROUND FLOOR PLAN OF EXISTING PREMISES



studio 5 (london) design ltd.

130 Warden Avenue, Harrow, Middlesex, HA2 9LN  
T: 07763 662261  
E: mail@studio5architects.co.uk

DRAWING	GROUND FLOOR PREMISES	SCALE	DATE
PROJECT	33 STATION ROAD HARROW HA2 7SU	1:100/1:1250 @ A3	FEB' 2023
PROJECT NO.	23/296	DRAWING NO.	LP-01