


THIS DRAWING, THE DESIGN AND CONCEPT ARE THE COPYRIGHT OF ALAN WARD ARCHITECTS. THIS DRAWING IS ISSUED ON THE TERMS THAT IT WILL NOT BE REPRODUCED OR COPIED IN WHOLE OR IN PART NOR WILL ANY INFORMATION BE FURNISHED FROM IT WITHOUT THE PRIOR WRITTEN AUTHORITY OF ALAN WARD ARCHITECTS

KEY:

	HEAT DETECTOR
	SMOKE DETECTOR
	2 LITRE CARBON DIOXIDE - FIRE EXTINGUISHER
	FIRE BLANKET
	6 LITRE FOAM - FIRE EXTINGUISHER
	EMERGENCY LIGHTING
	FIRE ALARM CONTROL PANEL
	FIRE ALARM SOUNDER
	9 LITRE WATER - FIRE EXTINGUISHER
	FIRE ALARM - CALL POINT
	FIRE SIGN
<small>1.48 ESCAPE SIGN TO BE FIRM 1.1.17 TEXT SHOWN FOR INFO PURPOSES ONLY TO BE SAVED</small>	
	RED = ALCOHOL
	GREEN = RECORDED MUSIC
	BLUE = LATE REFRESHMENT

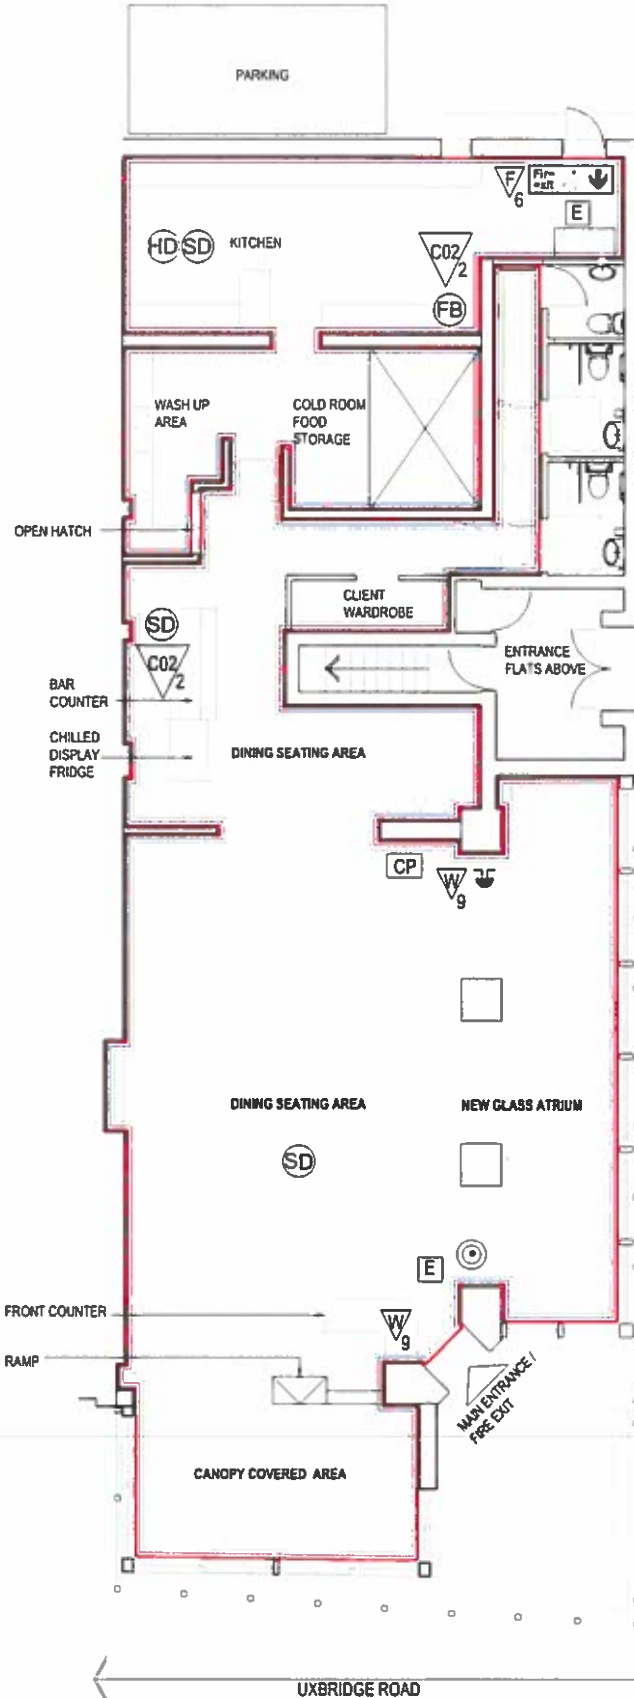

- F 29 10 15 PARTITION REMOVED
- E 14 04 15 LABELS CHANGED AND 'MAXING MUSIC' REMOVED FROM KEY
- D 26 03 15 DOOR ADDED TO KITCHEN, BOUNDARY UPDATED
- C 26 03 15 BOUNDARY LINES ADDED & NOTES UPDATED
- B 26 03 15 SERVICES ADDED & PLAN UPDATED
- A 18 03 15 NOTE AMMENDED