


Bamboo House 438 Alexandra Avenue Harrow HA2 9TW

Emergency Exit

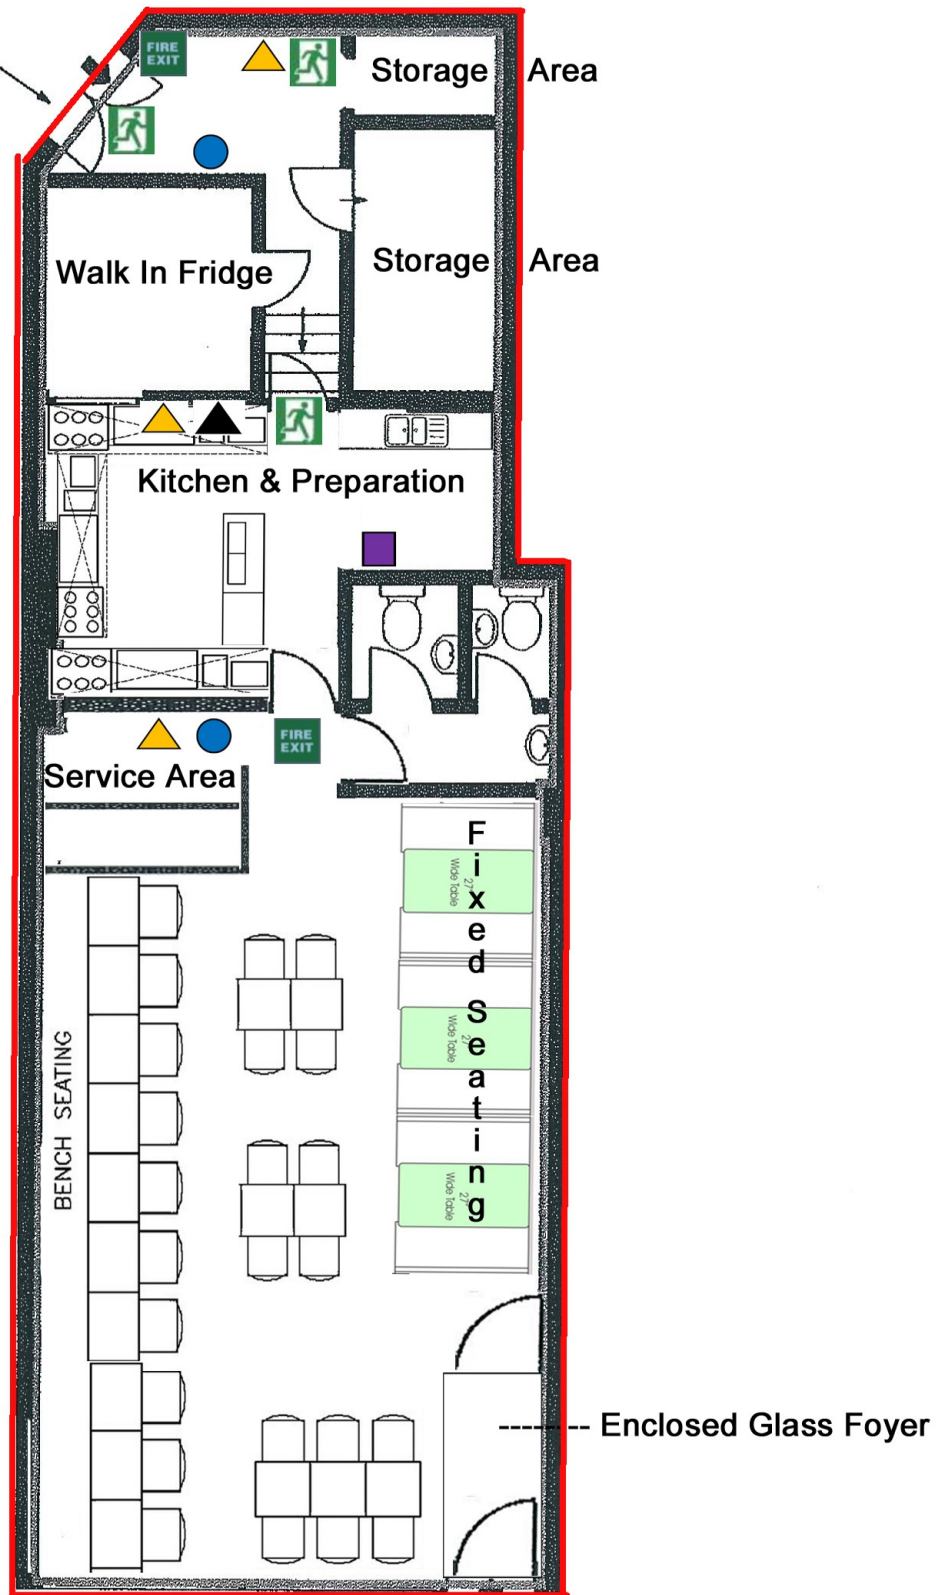

GROUND FLOOR

Main Entrance

Licensed Area Bounded By Red Line

	Fire Exit		Fire Alarm Indicating Panel		Fire Blanket
	Escape Route		Co2 Extinguisher		Supression System (Activate)
	Manual Call Point (Sound Alarm)		Foam Extinguisher	KEY	
	Smoke Detector		Wet Chemical Extinguisher		

Property Details: 438 ALEXANDRA AVENUE LONDON HA2 9TW		Surveyed and Drawn By: Sunnyhill House 3-7 Sunnyhill Road London, SW16 2UG
SCALE 1:100 @ A4		Tel: 0845 267 2023 Fax: 0845 267 2024 info@bkrfloorplans.co.uk www.bkrfloorplans.co.uk