


PROPOSED LICENSING PLAN

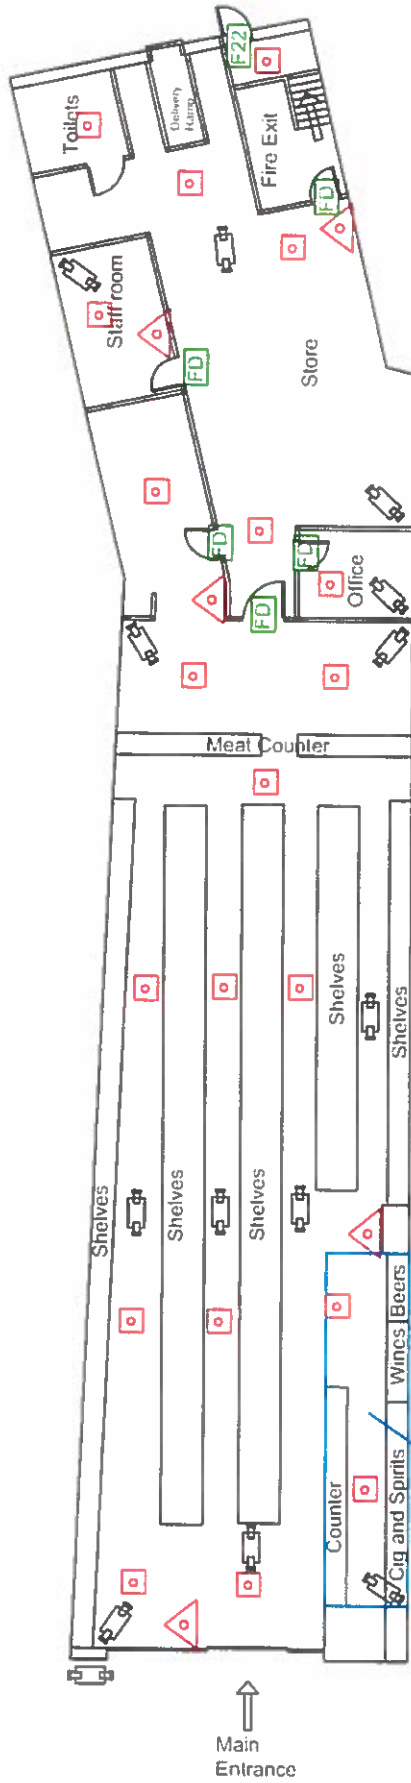

Licensable area

Property Address:
69-71 High Street
Harrow
HA3 5DQ

Drawing no: PIHBS/63	Date: 23rd May 2016
Key	Scale: 1:200 Paper: A4
	FIRE EXTINGUISHER
	FIRE EXIT SIGNS
	EMERGENCY LIGHTING
	Fire Checkl Door
	CCTV CAMERAS
	CCTV RECORDING 31 DAYS
	SHUTTERS PROVIDED
	ALARM SYSTEM TO A0ISPEC OR SIMILAR FITTED