


Commercial Premises
 278 Station Road
 Harrow
 HA1 2EA

Scale 1:100

Ground Floor

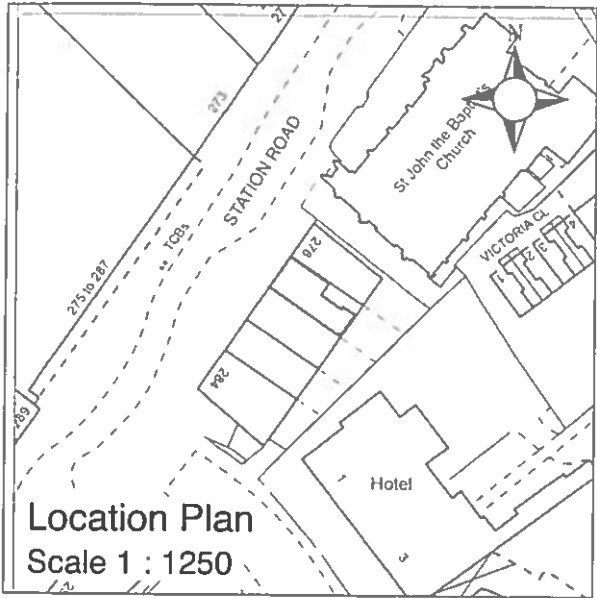


Location Plan
 Scale 1 : 1250



SCALE BAR AT 1:100

Legend					
	Fire Extinguisher Wet Chemical		Fire Blanket		Emergency Light
	Fire Extinguisher Water		Fire Alarm		Directional Fire Escape Sign
	Alarm Control Panel		Smoke Alarm		

REAR ACCESS

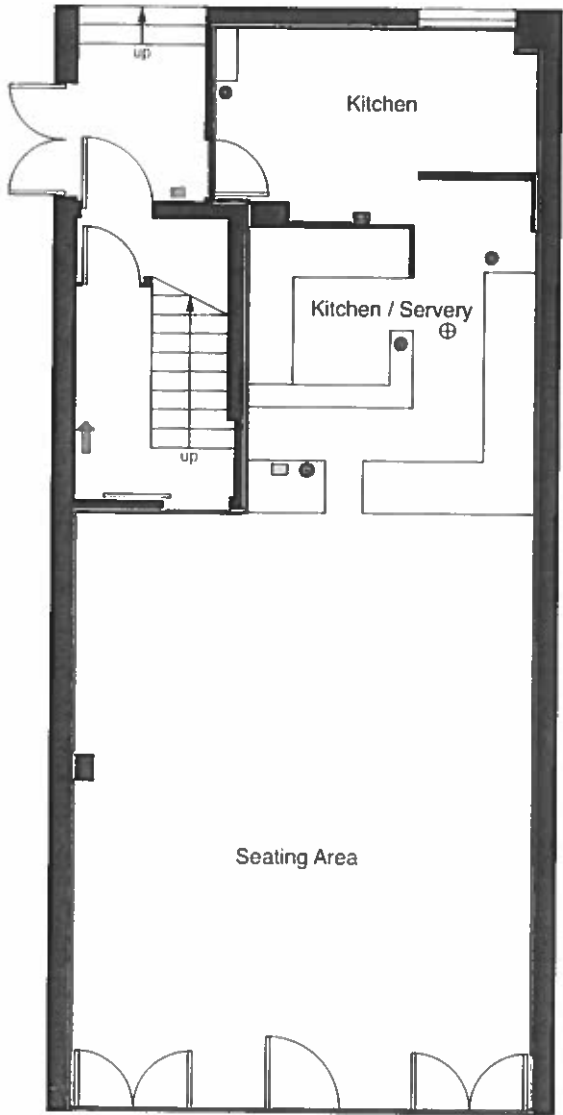

PAVEMENT OF STATION ROAD

NOTES	
Magnolia Square Limited 57 Rathbone Place London W1T 1JU	
020 7479 4855	
PRINT AT A4	
PROJECT 278 Station Road Harrow HA1 2EA	
MEASURED SURVEY	
DRAWING TITLE LICENCE PLAN	
SCALE 1:100	DATE June 2017
DRAWING NUMBER 1	12346