



RECEIVED AT  
LICENSING OFFICE  
24 SEP 2008  
TIME.

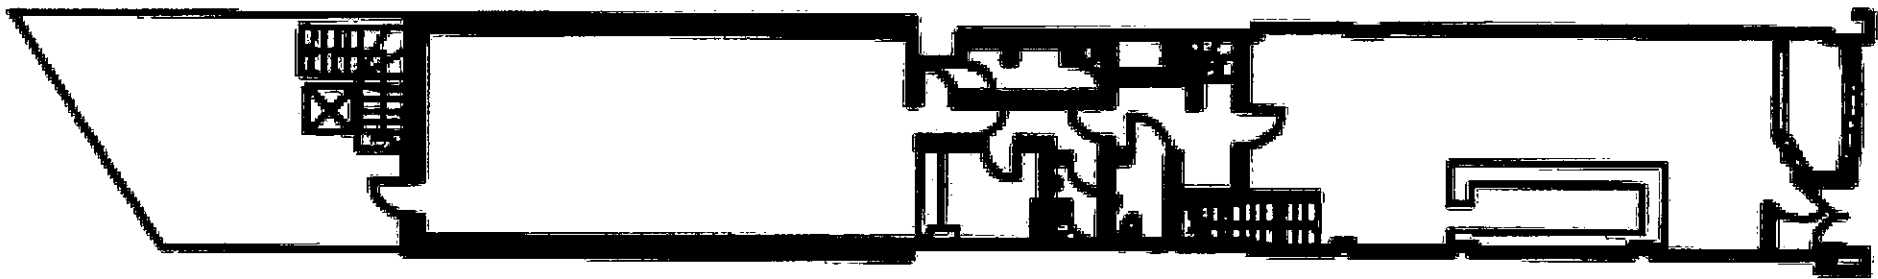

**GROUND FLOOR PLAN**

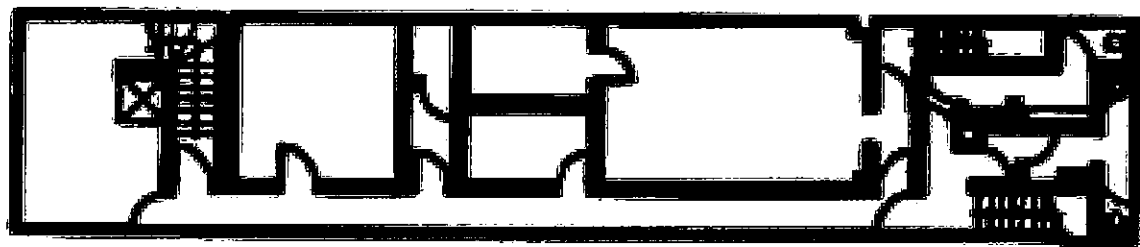

**BASEMENT FLOOR PLAN**