


# PROPOSED LICENSING PLAN

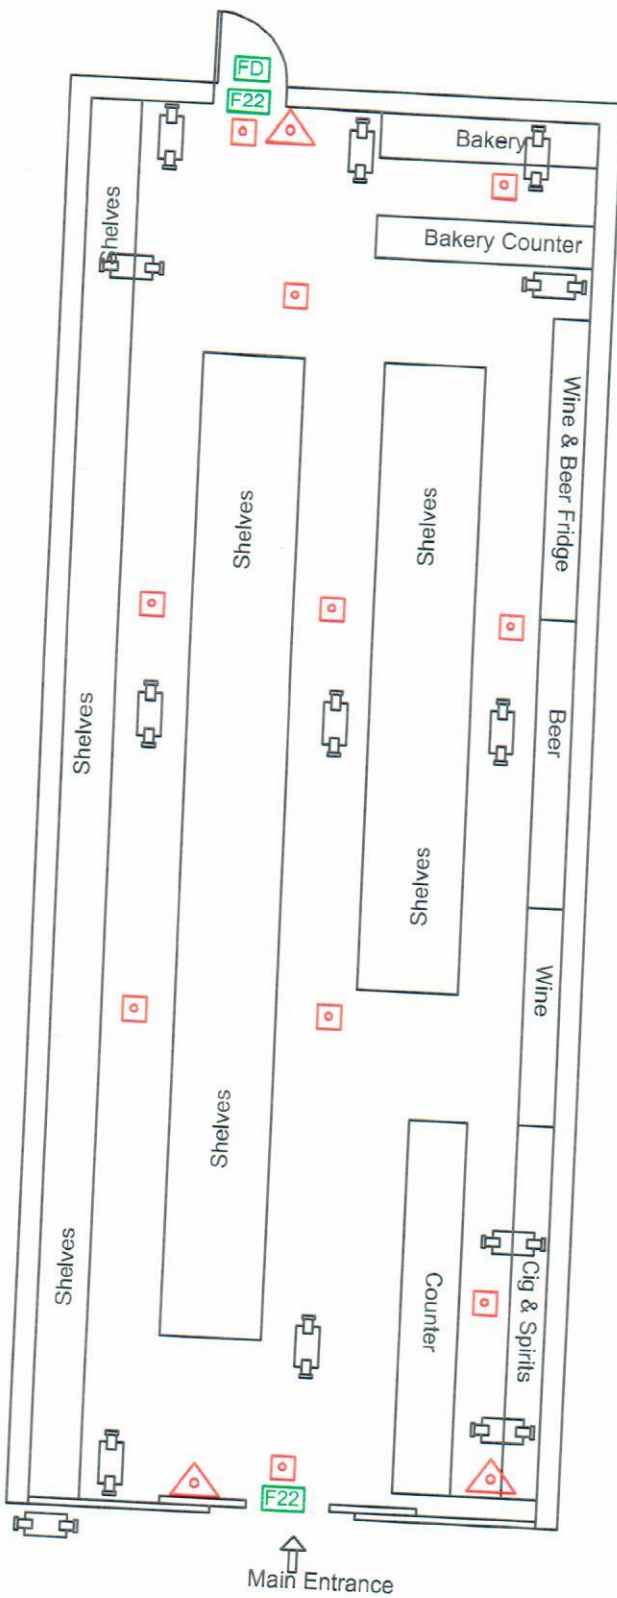

Property Address:  
**FRESHLAND**  
**21 HIGH STREET**  
**HARROW**  
**HA3 5BY**

Drawing no: P/HBS/184 Date: 6th July 2019	
Key	Scale: 1:50 Paper: A2
	FIRE EXTINGUISHER
	FIRE EXIT SIGNS
	EMERGENCY LIGHTING
	Fire Check Door
	CCTV CAMERAS
CCTV RECORDING 31 DAYS	
SHUTTERS PROVIDED	
ALARM SYSTEM TO AOISPEC OR SIMILAR FITTED	

