


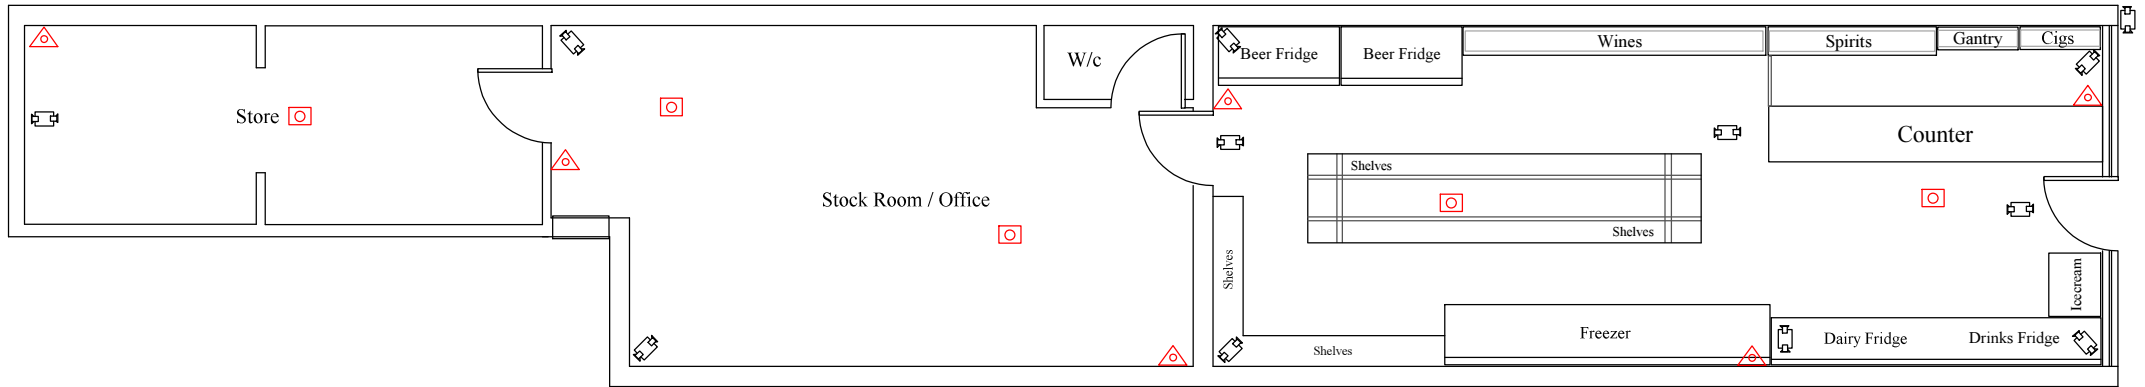


 
PROPOSED LICENSING PLAN



TAAL FOOD AND WINE
 797 Field End Road
 Ruislip Middlesex
 HA4 0QL

KEY

SCALE : 1 : 100

	FIRE EXTINGUISHERS
	FIRE EXIT SIGNS
	EMERGENCY LIGHTING
	CCTV CAMERAS
CCTV RECORDING 31 DAYS	
SHUTTERS PROVIDED	
ALARM SYSTEM TO AOI SPEC OR SIMILAR FITTED	