


PROPOSED LICENSING PLAN

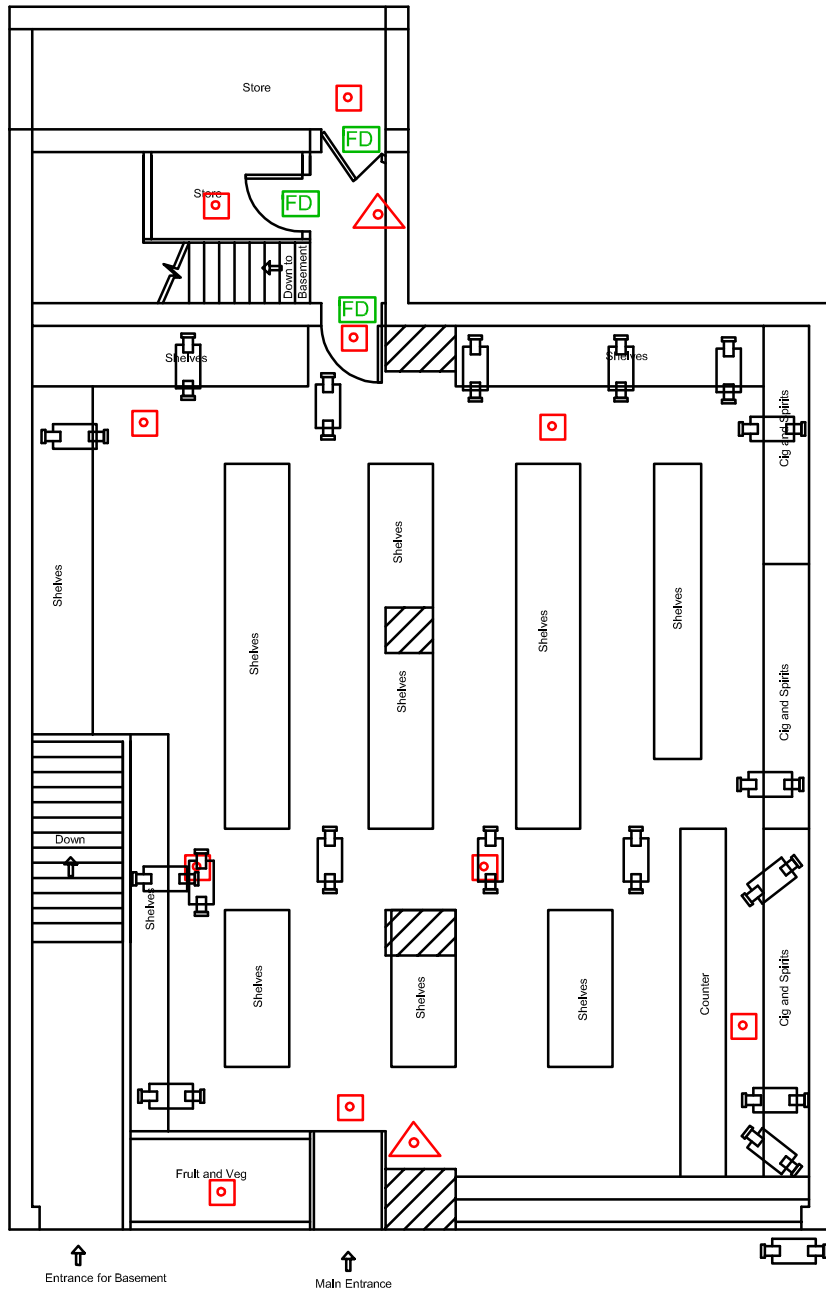

Property Address:
403-407 Rayners Lane
Harrow
HA5 5ER

Drawing no: P/HBS/135 Date: 9th May 2018	
Key	Scale:1:100 Paper: A4
	FIRE EXTINGUISHER
	FIRE EXIT SIGNS
	EMERGENCY LIGHTING
	FIRE CHECK DOOR
	CCTV CAMERAS
CCTV RECORDING 31 DAYS	
SHUTTERS PROVIDED	
ALARM SYSTEM TO AOISPEC OR SIMILAR FITTED	