


LEGEND

- (SD) Smoke/Fire Detector
- (E) Emergency Light
- (C) Call point
- (X) Emergency Sound & illuminaire
- (HD) Heat Detector
- [□] Extractor Fan

Doors in the fire escape route opens in the direction of escape and provided with panic bars
 Fire Doors on the escape route is of 850mm width
 The automatic fire detection system is in place
 Escape lighting provided throughout the premises
 Fire safety signage provided

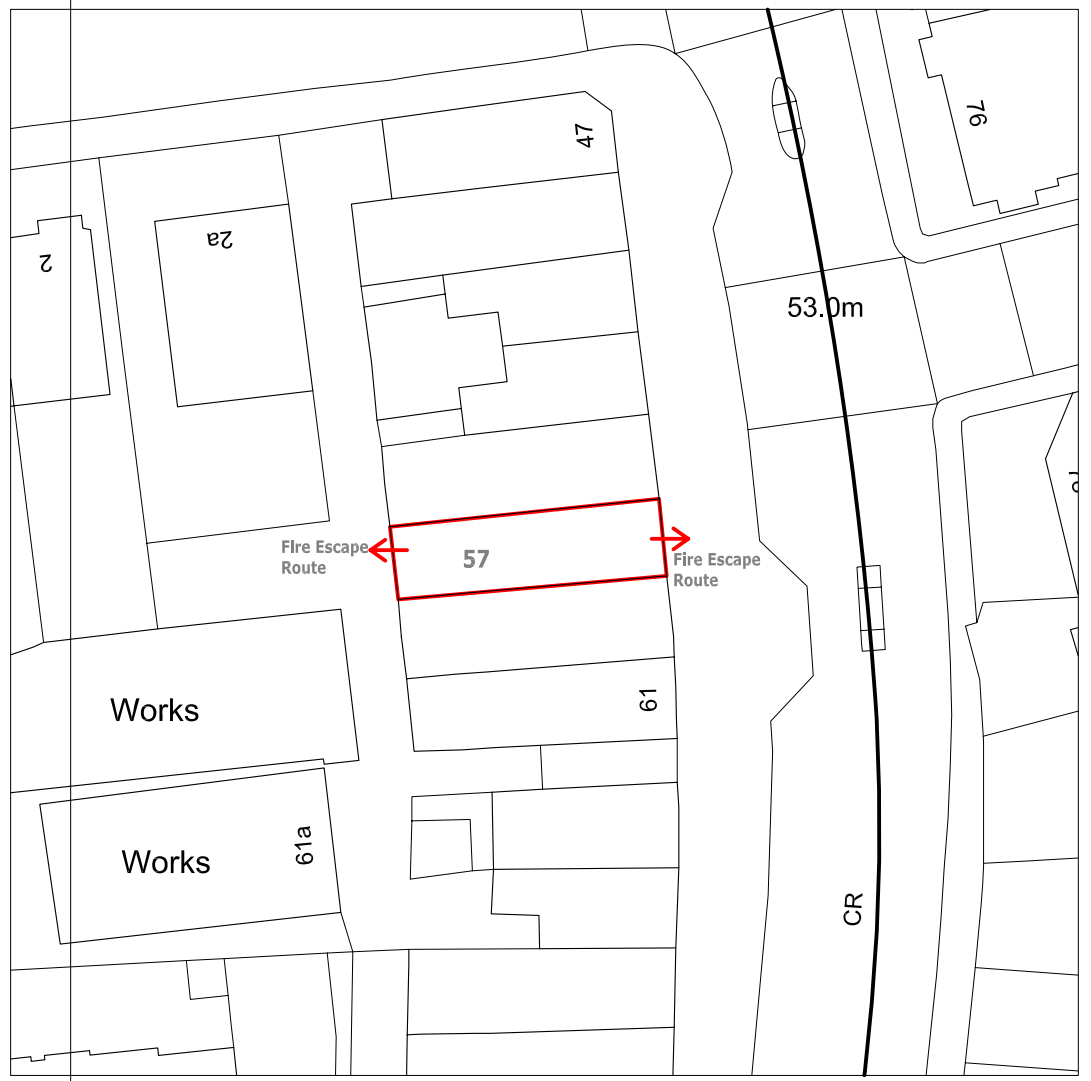

Site Location Plan
Scale 1:500



NOT APPROVED FOR CONSTRUCTION

ARSEN ARCHITECTURE LTD
 Architectural Designers
 25 LANTERN CLOSE WEMBLEY HA0 2JT
 MOB: 07459127172
 EMAIL: arsen_dhil@yahoo.com

NOTES
 1. THIS DRAWING IS TO BE READ IN CONJUNCTION WITH ALL RELEVANT ARCHITECTURAL AND ENGINEERING DWGS

REVISION	DESCRIPTION	DATE
A	Generally Revised	06.12.16

PROJECT
 Existing Ground Plan
 57 Station Road HA1 2TY

CLIENT

TEL: FAX: EMAIL:

DRAWING TITLE			
Site Location & Existing Ground Plan			
SCALE	1:50	PAPER SIZE	A3
DATE	03.12.16	STATUS	LI
JOB.NO.		DRAWN	SA
DWG.NO.	LIC-02	REVISION	A